

## **SG1 – FLAT TOP W/ EXTRA RAIL SLIDING GATE**

### **FRAME**

50 x 50 x 1.8mm SHS Frame

50 x 100 x 3mm RHS Bottom Rail

- Sliding Gate wheels insert into Bottom Rail
- Extends 400mm further than gate width for motor racking to attach to

40 x 40 x 3mm Guide Angle

- Extends 400mm past gate to slot into Guide Block

Mitred Corners

### **DESIGN**

16mm CHS (1.2mm) Vertical Tubes

100mm Tube Centres

### **MATERIALS**

6063 T6 Aluminium


All of our Sliding Gates are available in the [Interpon Powder Coating Colour Range](#)

TITLE: **FLAT TOP W/ EXTRA RAIL  
SLIDING GATE**

DRAWING NO: **SG1**

CONTACT: [sales@oxworks.com.au](mailto:sales@oxworks.com.au)

[oxworks.com.au](http://oxworks.com.au) // 1300 336 237

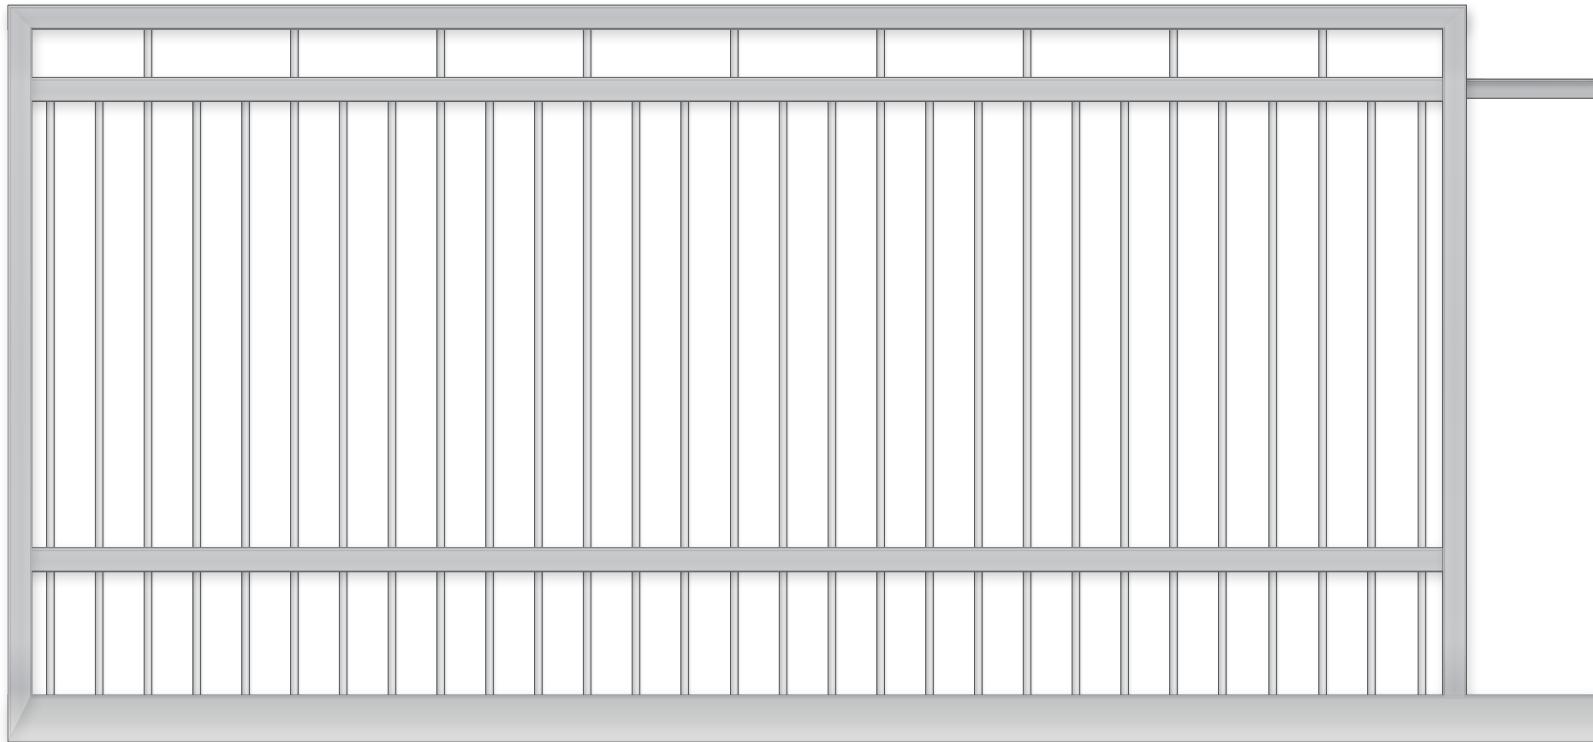

## **SG2 – COOKTOWN W/ EXTRA RAIL SLIDING GATE**

### **FRAME**

50 x 50 x 1.8mm SHS Frame

50 x 100 x 3mm RHS Bottom Rail

- Sliding Gate wheels insert into Bottom Rail
- Extends 400mm further than gate width for motor racking to attach to

40 x 40 x 3mm Guide Angle

- Extends 400mm past gate to slot into Guide Block

Mitred Corners

### **DESIGN**

16mm CHS (1.2mm) Vertical Tubes

100mm Tube Centres

### **MATERIALS**

6063 T6 Aluminium

All of our Sliding Gates are available in the [Interpon Powder Coating Colour Range](#)


Pattern may vary depending on gate width

TITLE: **COOKTOWN W/ EXTRA RAIL SLIDING GATE**

DRAWING NO: **SG2**

CONTACT: [sales@oxworks.com.au](mailto:sales@oxworks.com.au)

[oxworks.com.au](http://oxworks.com.au) // 1300 336 237

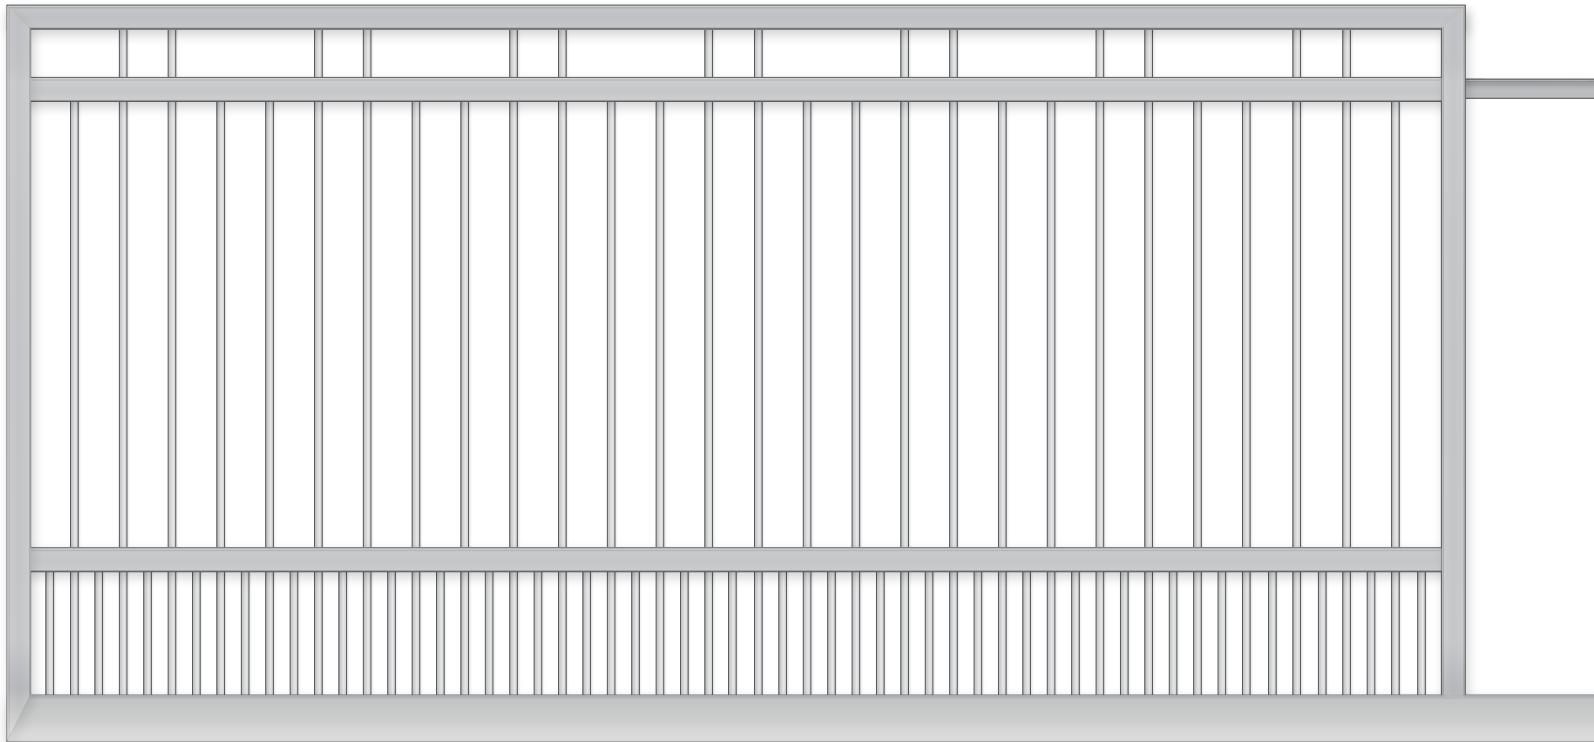

## **SG3 – ROCKY + DOGGY BARS SLIDING GATE**

### **FRAME**

50 x 50 x 1.8mm SHS Frame

50 x 100 x 3mm RHS Bottom Rail

- Sliding Gate wheels insert into Bottom Rail
- Extends 400mm further than gate width for motor racking to attach to

40 x 40 x 3mm Guide Angle

- Extends 400mm past gate to slot into Guide Block

Mitred Corners

### **DESIGN**

16mm CHS (1.2mm) Vertical Tubes

100mm Tube Centres

Doggy Bars @ 50mm Tube Centres

### **MATERIALS**

6063 T6 Aluminium

All of our Sliding Gates are available in the [Interpon Powder Coating Colour Range](#)


Pattern may vary depending on gate width

TITLE: **ROCKY + DOGGY BARS  
SLIDING GATE**

DRAWING NO: **SG3**

CONTACT: [sales@oxworks.com.au](mailto:sales@oxworks.com.au)

[oxworks.com.au](http://oxworks.com.au) // 1300 336 237

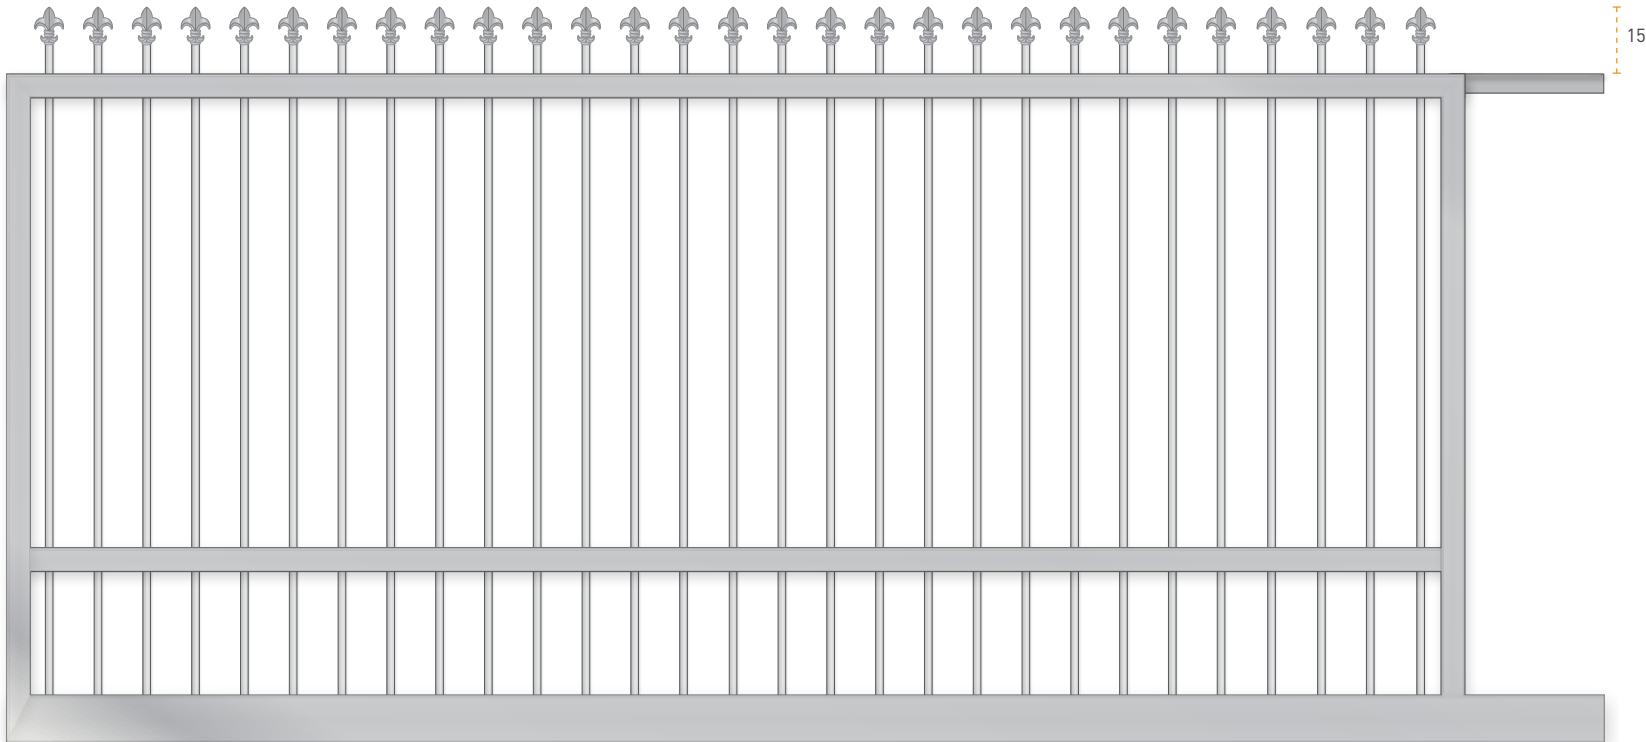

## **SG4 – BUNDY W/ EXTRA RAIL SLIDING GATE**

### **FRAME**

50 x 50 x 1.8mm SHS Frame

50 x 100 x 3mm RHS Bottom Rail

- Sliding Gate wheels insert into Bottom Rail
- Extends 400mm further than gate width for motor racking to attach to

40 x 40 x 3mm Guide Angle

- Extends 400mm past gate to slot into Guide Block

Mitred Corners

### **DESIGN**

16mm CHS (1.2mm) Vertical Tubes

100mm Tube Centres

Fleur De Lys 'J' Male Spear

Doggy Bars @ 50mm Tube Centres

### **MATERIALS**

6063 T6 Aluminium


All of our Sliding Gates are available in the [Interpon Powder Coating Colour Range](#)

TITLE: **BUNDY W/ EXTRA RAIL SLIDING GATE**

DRAWING NO: **SG4**

CONTACT: [sales@oxworks.com.au](mailto:sales@oxworks.com.au)

[oxworks.com.au](http://oxworks.com.au) // 1300 336 237

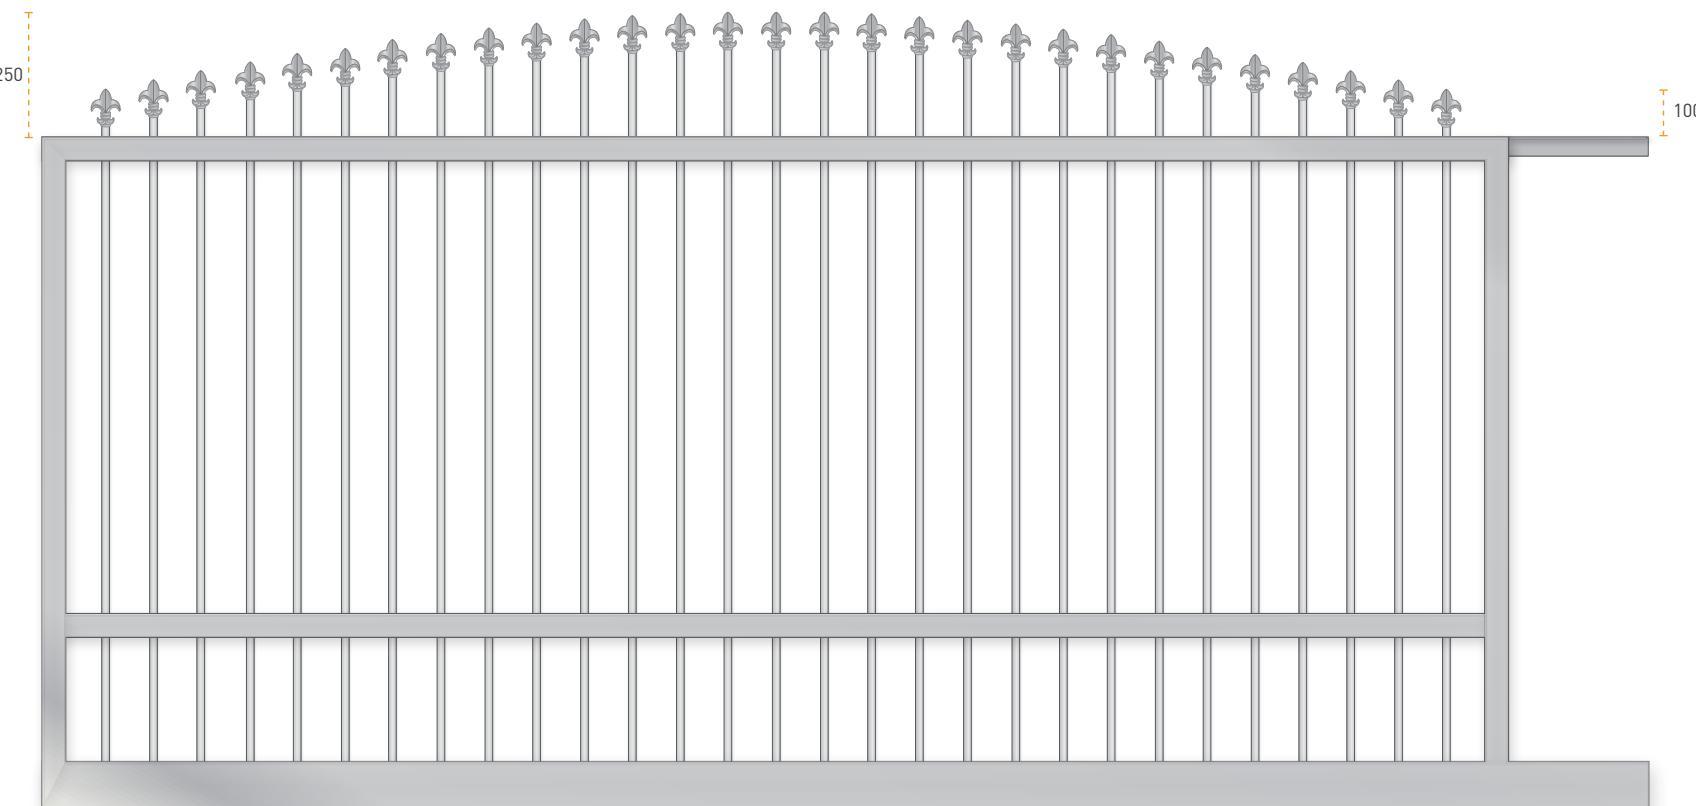

## SG5 – RICHMOND SLIDING GATE

### FRAME

50 x 50 x 1.8mm SHS Frame

50 x 100 x 3mm RHS Bottom Rail

- Sliding Gate wheels insert into Bottom Rail
- Extends 400mm further than gate width for motor racking to attach to

40 x 40 x 3mm Guide Angle

- Extends 400mm past gate to slot into Guide Block

Mitred Corners

### DESIGN

16mm CHS (1.2mm) Vertical Tubes

100mm Tube Centres

### MATERIALS

6063 T6 Aluminium


All of our Sliding Gates are available in the [Interpon Powder Coating Colour Range](#)

TITLE: **RICHMOND**  
**SLIDING GATE**

DRAWING NO: **SG5**

CONTACT: [sales@oxworks.com.au](mailto:sales@oxworks.com.au)

[oxworks.com.au](http://oxworks.com.au) // 1300 336 237

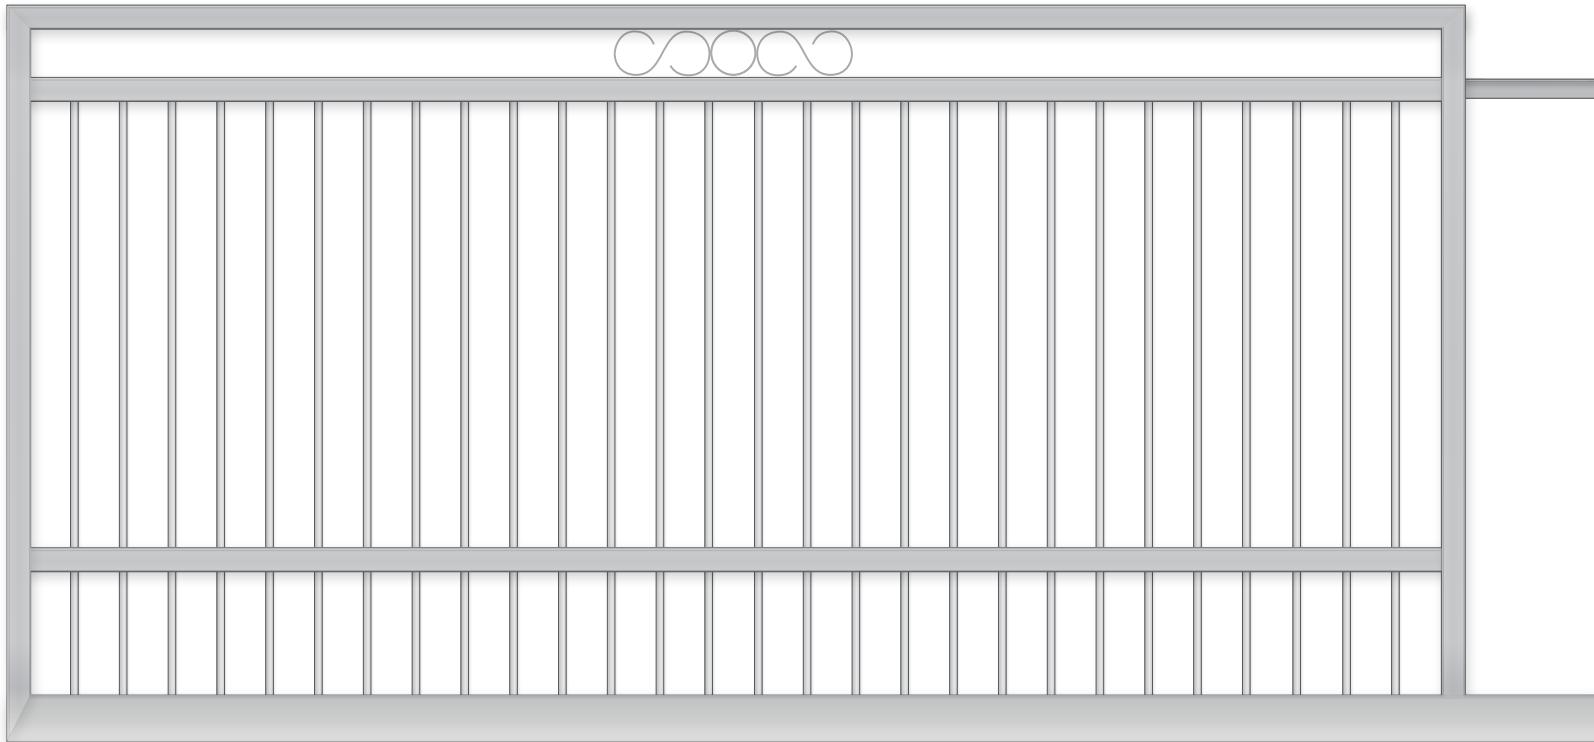

## **SG6 – CLERMONT W/ EXTRA RAIL SLIDING GATE**

### **FRAME**

50 x 50 x 1.8mm SHS Frame

50 x 100 x 3mm RHS Bottom Rail

- Sliding Gate wheels insert into Bottom Rail
- Extends 400mm further than gate width for motor racking to attach to

40 x 40 x 3mm Guide Angle

- Extends 400mm past gate to slot into Guide Block

Mitred Corners

### **DESIGN**

16mm CHS (1.2mm) Vertical Tubes

100mm Tube Centres

83 x 8mm Round S Scroll

83 x 8mm Round Ring

### **MATERIALS**

6063 T6 Aluminium


All of our Sliding Gates are available in the [Interpon Powder Coating Colour Range](#)

TITLE: **CLERMONT W/ EXTRA RAIL SLIDING GATE**

DRAWING NO: **SG6**

CONTACT: [sales@oxworks.com.au](mailto:sales@oxworks.com.au)

[oxworks.com.au](http://oxworks.com.au) // 1300 336 237

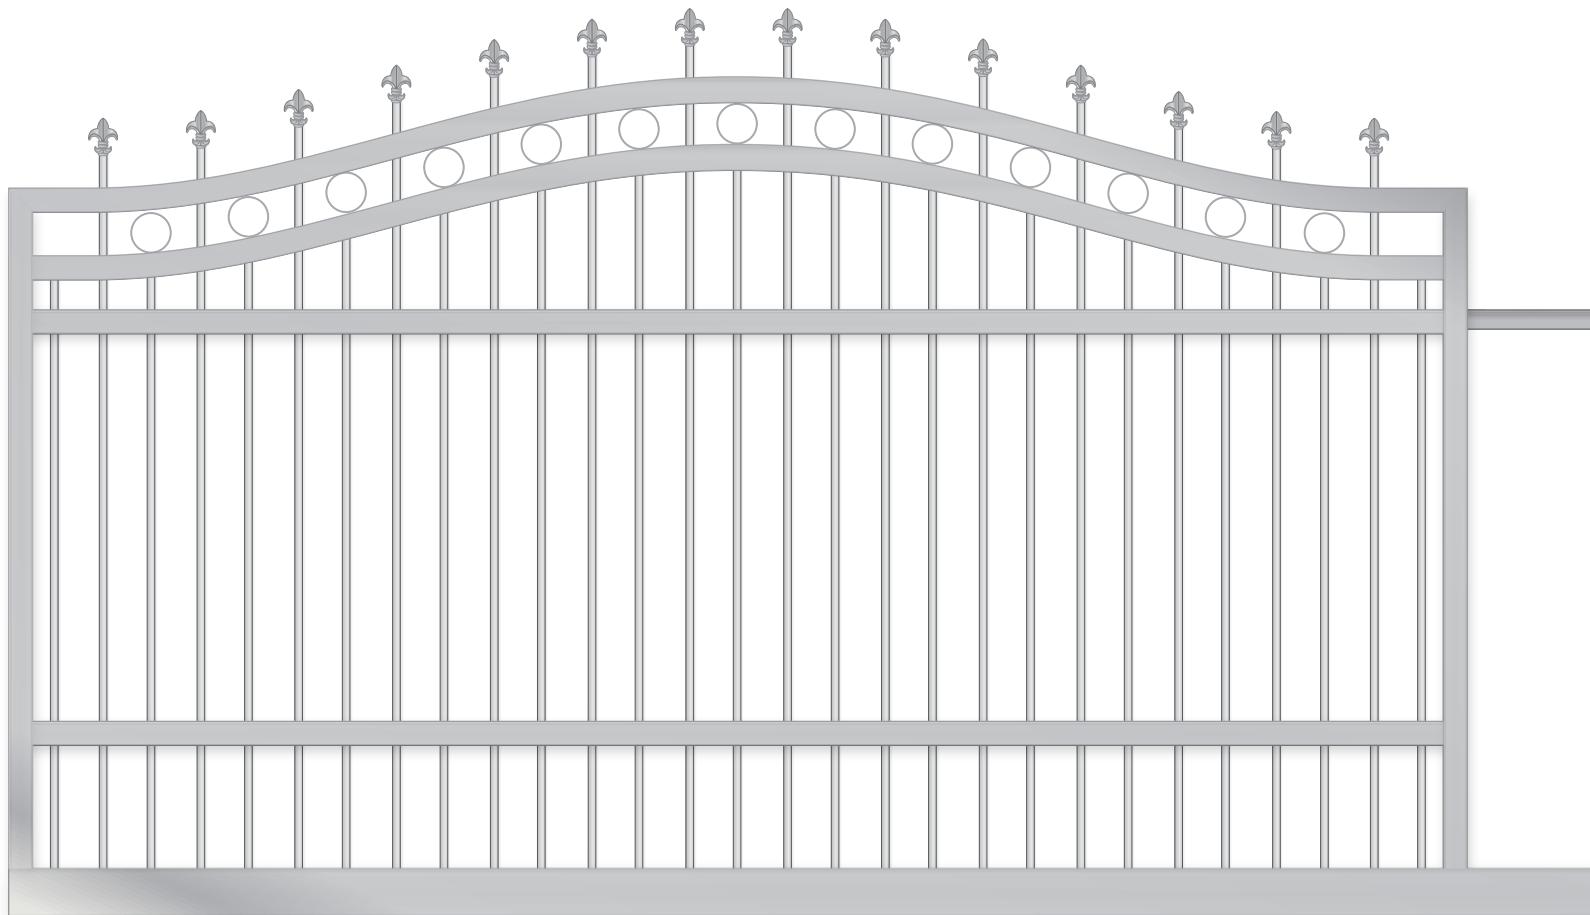

## **SG7 – CURVED TOP PROSERPINE SLIDING GATE**

### **FRAME**

50 x 50 x 1.8mm SHS Frame

50 x 100 x 3mm RHS Bottom Rail

- Sliding Gate wheels insert into Bottom Rail
- Extends 400mm further than gate width for motor racking to attach to

40 x 40 x 3mm Guide Angle

- Extends 400mm past gate to slot into Guide Block

Mitred Corners

### **DESIGN**

Standard curve height is 300mm rise

Gate height is measured to top of spears

16mm CHS (1.2mm) Vertical Tubes

100mm Tube Centres

Fleur De Lys 'J' Male Spear

83mm Flat Ring

### **MATERIALS**

6063 T6 Aluminium

All of our Sliding Gates are available in the [Interpon Powder Coating Colour Range](#)


Pattern may vary depending on gate width

**TITLE: CURVED TOP PROSERPINE  
SLIDING GATE**

**DRAWING NO: SG7**

**CONTACT: sales@oxworks.com.au**

**oxworks.com.au // 1300 336 237**

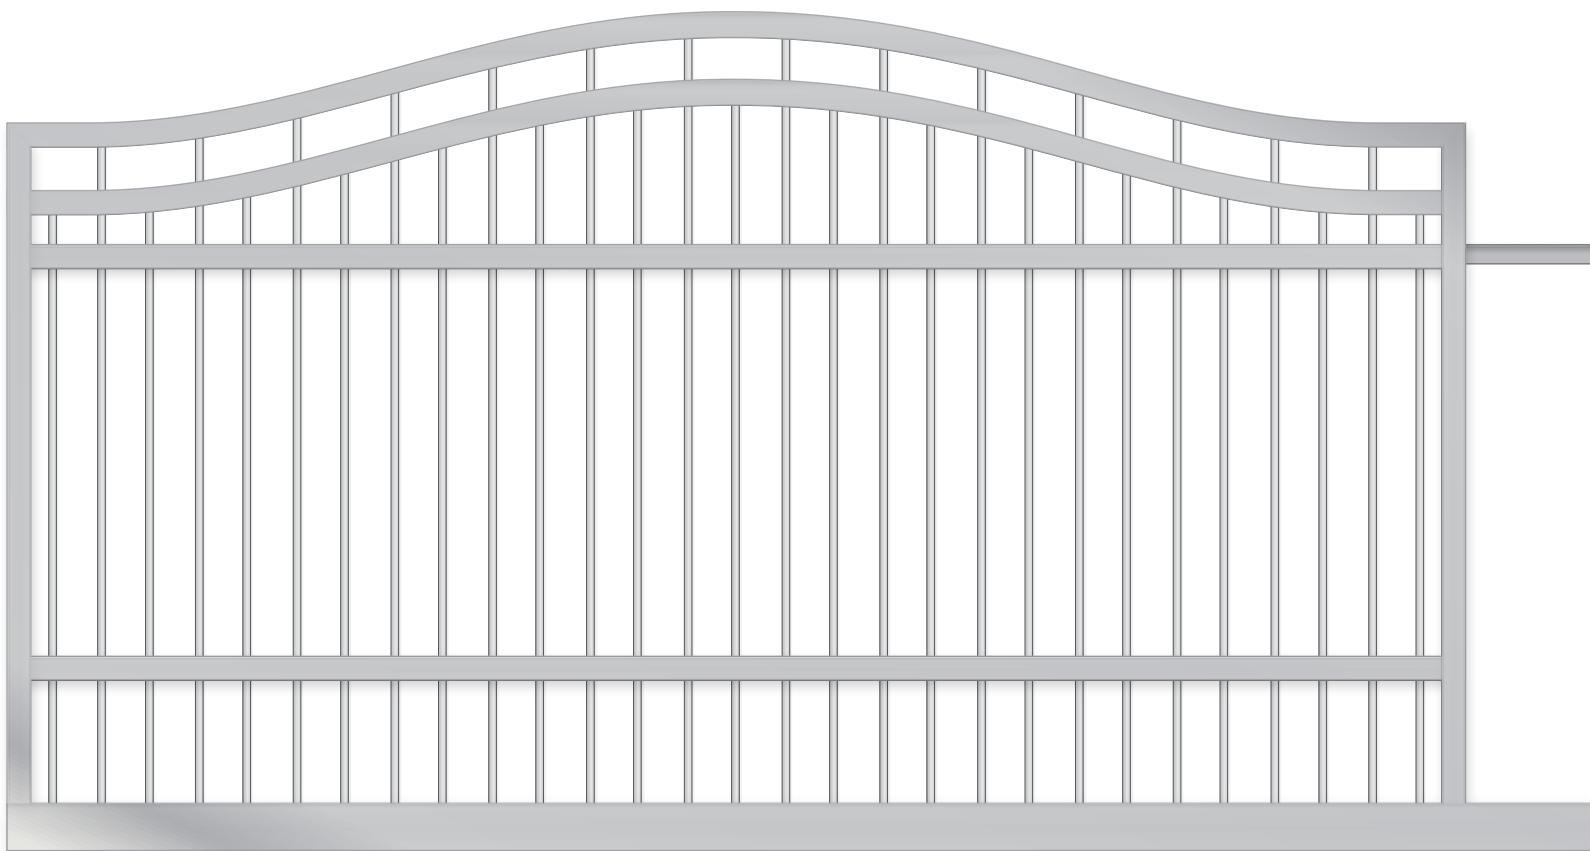

## **SG8 – CUSTOM CURVED TOP AYR SLIDING GATE**

### **FRAME**

50 x 50 x 1.8mm SHS Frame

50 x 100 x 3mm RHS Bottom Rail

- Sliding Gate wheels insert into Bottom Rail
- Extends 400mm further than gate width for motor racking to attach to

40 x 40 x 3mm Guide Angle

- Extends 400mm past gate to slot into Guide Block

Mitred Corners

### **DESIGN**

Standard curve height is 300mm rise

Gate height is measured to top of curve

16mm CHS (1.2mm) Vertical Tubes

100mm Tube Centres

### **MATERIALS**

6063 T6 Aluminium

All of our Sliding Gates are available in the [Interpon Powder Coating Colour Range](#)


Pattern may vary depending on gate width

**TITLE: CUSTOM CURVED TOP AYR  
SLIDING GATE**

**DRAWING NO: SG8**

**CONTACT: sales@oxworks.com.au**

**oxworks.com.au // 1300 336 237**

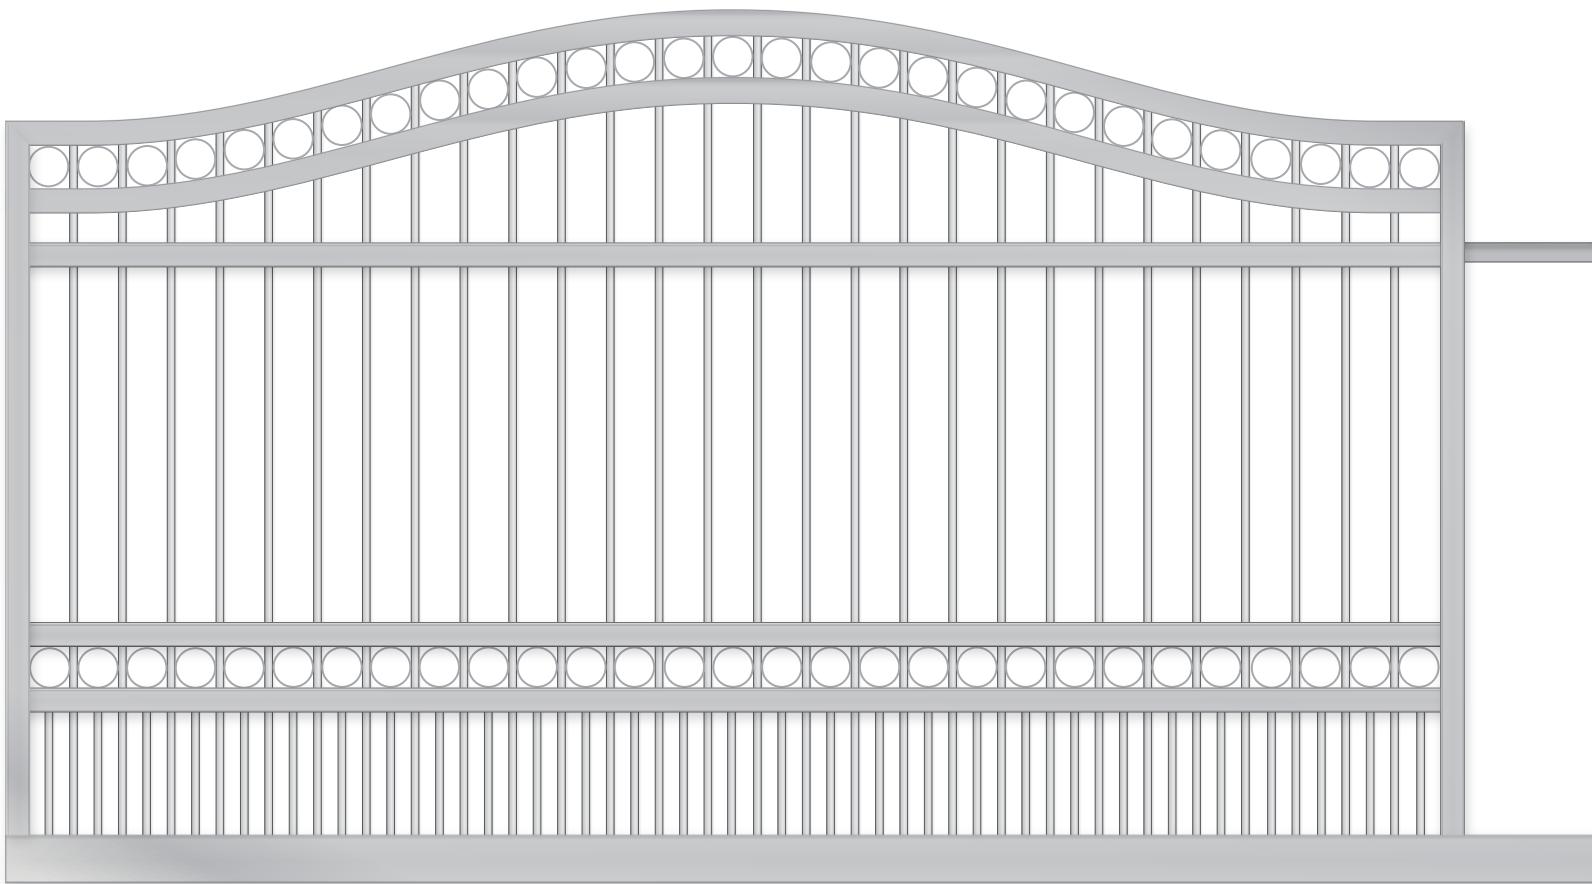

## **SG9 – CUSTOM LONGREACH + DOGGY BARS SLIDING GATE**

### **FRAME**

50 x 50 x 1.8mm SHS Frame

50 x 100 x 3mm RHS Bottom Rail

- Sliding Gate wheels insert into Bottom Rail
- Extends 400mm further than gate width for motor racking to attach to

40 x 40 x 3mm Guide Angle

- Extends 400mm past gate to slot into Guide Block

Mitred Corners

### **DESIGN**

Standard curve height is 300mm rise

Gate height is measured to top of curve

16mm CHS (1.2mm) Vertical Tubes

100mm Tube Centres

Doggy Bars @ 50mm Tube Centres

83mm Flat Rings

### **MATERIALS**

6063 T6 Aluminium

All of our Sliding Gates are available in the [Interpon Powder Coating Colour Range](#)


Pattern may vary depending on gate width

TITLE: **CUSTOM LONGREACH**  
+ DOGGY BARS SLIDING GATE

DRAWING NO: **SG9**

CONTACT: [sales@oxworks.com.au](mailto:sales@oxworks.com.au)

[oxworks.com.au](http://oxworks.com.au) // 1300 336 237

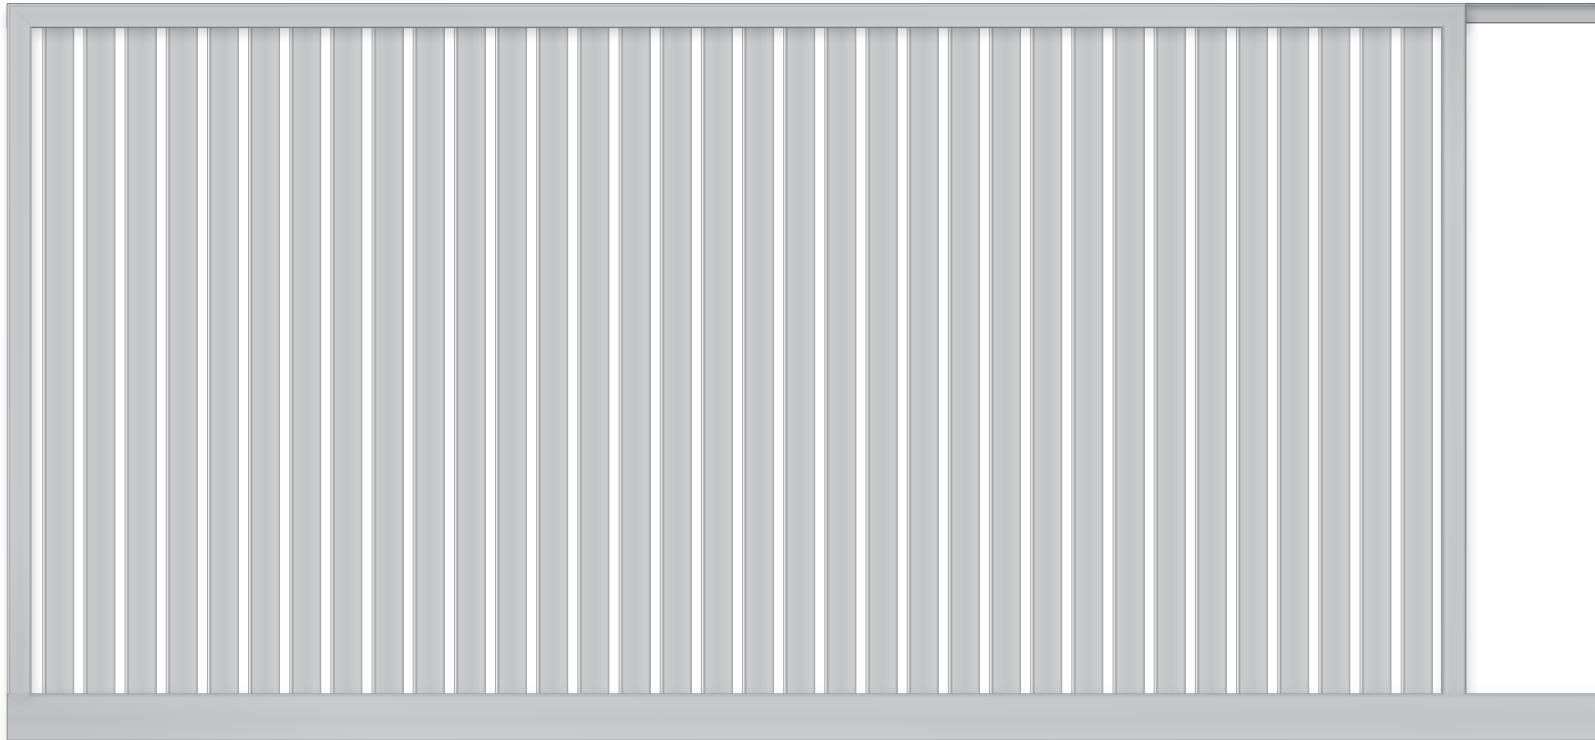

## **SG10 – VERTICAL 65 x 16mm SLATS SLIDING GATE**

### **FRAME**

50 x 50 x 3mm SHS Frame

50 x 100 x 3mm RHS Bottom Rail

- Sliding Gate wheels insert into Bottom Rail
- Extends 400mm further than gate width for motor racking to attach to

40 x 40 x 3mm Guide Angle

- Extends 400mm past gate to slot into Guide Block

Mitred Corners

### **DESIGN**

65 x 16mm Slats

20mm Spacings

### **MATERIALS**

6063 T6 Aluminium - Powder Coated

All of our Louvred Elliptical Gates are available in the Interpon Powder Coating Colour Range

**TITLE: VERTICAL 65 x 16mm SLATS SLIDING GATE**

**DRAWING NO: SG10**

**CONTACT: sales@oxworks.com.au**

**oxworks.com.au // 1300 336 237**



## **SG11 – HORIZONTAL 38 x 16mm SLATS SLIDING GATE**

### **FRAME**

50 x 50 x 3mm SHS Frame

50 x 100 x 3mm RHS Bottom Rail

- Sliding Gate wheels insert into Bottom Rail
- Extends 400mm further than gate width for motor racking to attach to

40 x 40 x 3mm Guide Angle

- Extends 400mm past gate to slot into Guide Block

Mitred Corners

### **DESIGN**

38 x 16mm Slats

Slats attached using 20 x 20mm U Channel

20mm Spacings

### **MATERIALS**

6063 T6 Aluminium - Powder Coated


All of our Louvred Elliptical Gates are available in the Interpon Powder Coating Colour Range

TITLE: **HORIZONTAL 38 x 16mm SLATS SLIDING GATE**

DRAWING NO: **SG11**

CONTACT: [sales@oxworks.com.au](mailto:sales@oxworks.com.au)

[oxworks.com.au](http://oxworks.com.au) // 1300 336 237

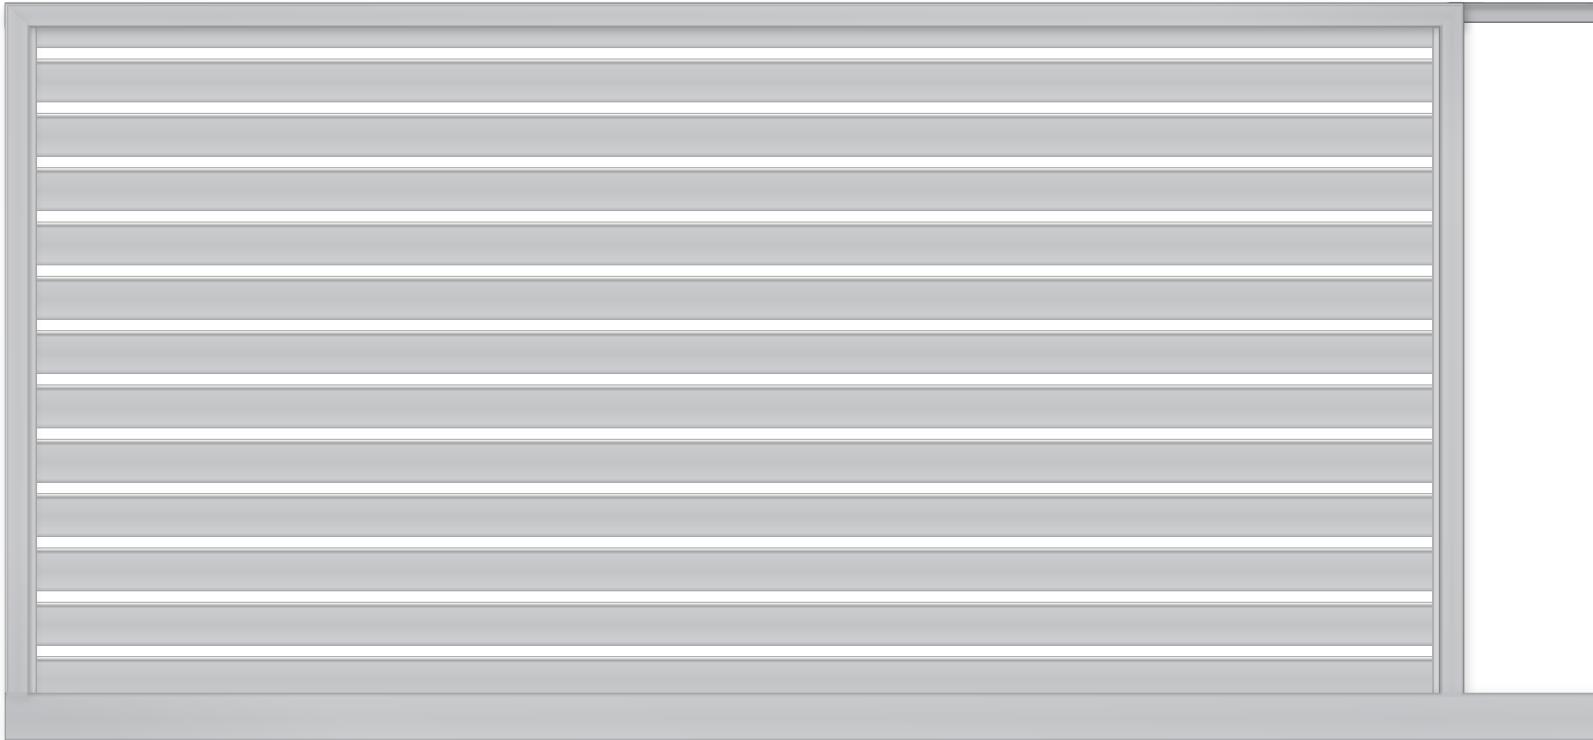

## **SG12 – HORIZONTAL 65 or 90mm SLATS SLIDING GATE**

### **FRAME**

50 x 50 x 3mm SHS Frame

50 x 100 x 3mm RHS Bottom Rail

- Sliding Gate wheels insert into Bottom Rail
- Extends 400mm further than gate width for motor racking to attach to

40 x 40 x 3mm Guide Angle

- Extends 400mm past gate to slot into Guide Block

Mitred Corners

### **SLAT OPTIONS**

65 x 16mm Slats

90 x 16mm Slats

Slats attached using 20 x 20mm U Channel

20mm Spacings

### **MATERIALS**

6063 T6 Aluminium - Powder Coated


All of our Louvred Elliptical Gates are available in the Interpon Powder Coating Colour Range

TITLE: **HORIZONTAL 65 or 90mm SLATS SLIDING GATE**

DRAWING NO: **SG12**

CONTACT: [sales@oxworks.com.au](mailto:sales@oxworks.com.au)

[oxworks.com.au](http://oxworks.com.au) // 1300 336 237

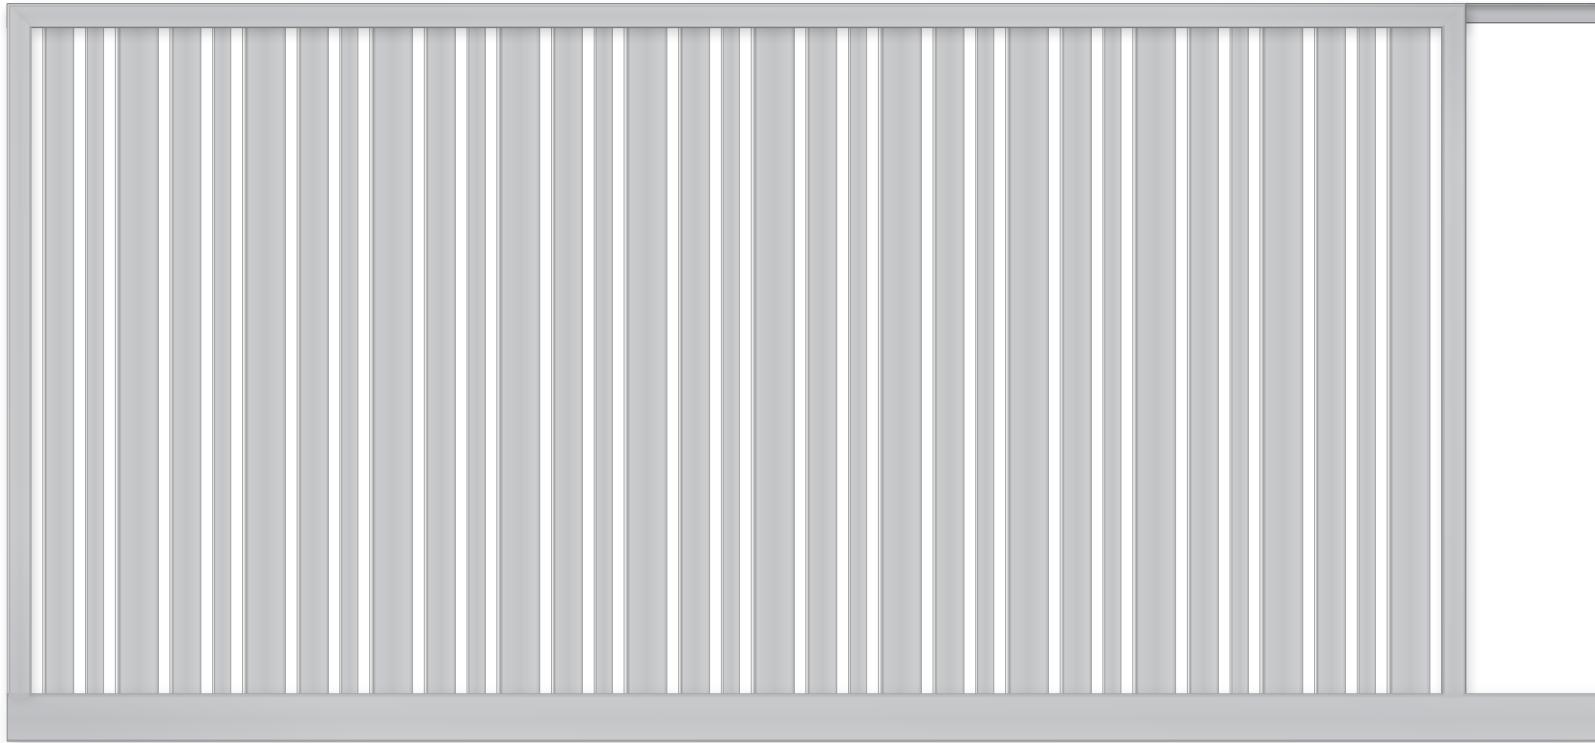

## **SG13 – MIXED VERTICAL SLATS (65/38/90) SLIDING GATE**

### **FRAME**

50 x 50 x 3mm SHS Frame

50 x 100 x 3mm RHS Bottom Rail

- Sliding Gate wheels insert into Bottom Rail
- Extends 400mm further than gate width for motor racking to attach to

40 x 40 x 3mm Guide Angle

- Extends 400mm past gate to slot into Guide Block

Mitred Corners

### **DESIGN**

Slats

- 65 x 16mm Slats
- 38 x 16mm Slats
- 90 x 16mm Slats

20mm Spacings

### **MATERIALS**

6063 T6 Aluminium - Powder Coated


All of our Louvred Elliptical Gates are available in the Interpon Powder Coating Colour Range

TITLE: **MIXED VERTICAL SLATS (65/38/90) SLIDING GATE**

DRAWING NO: **SG13**

CONTACT: [sales@oxworks.com.au](mailto:sales@oxworks.com.au)

[oxworks.com.au](http://oxworks.com.au) // 1300 336 237

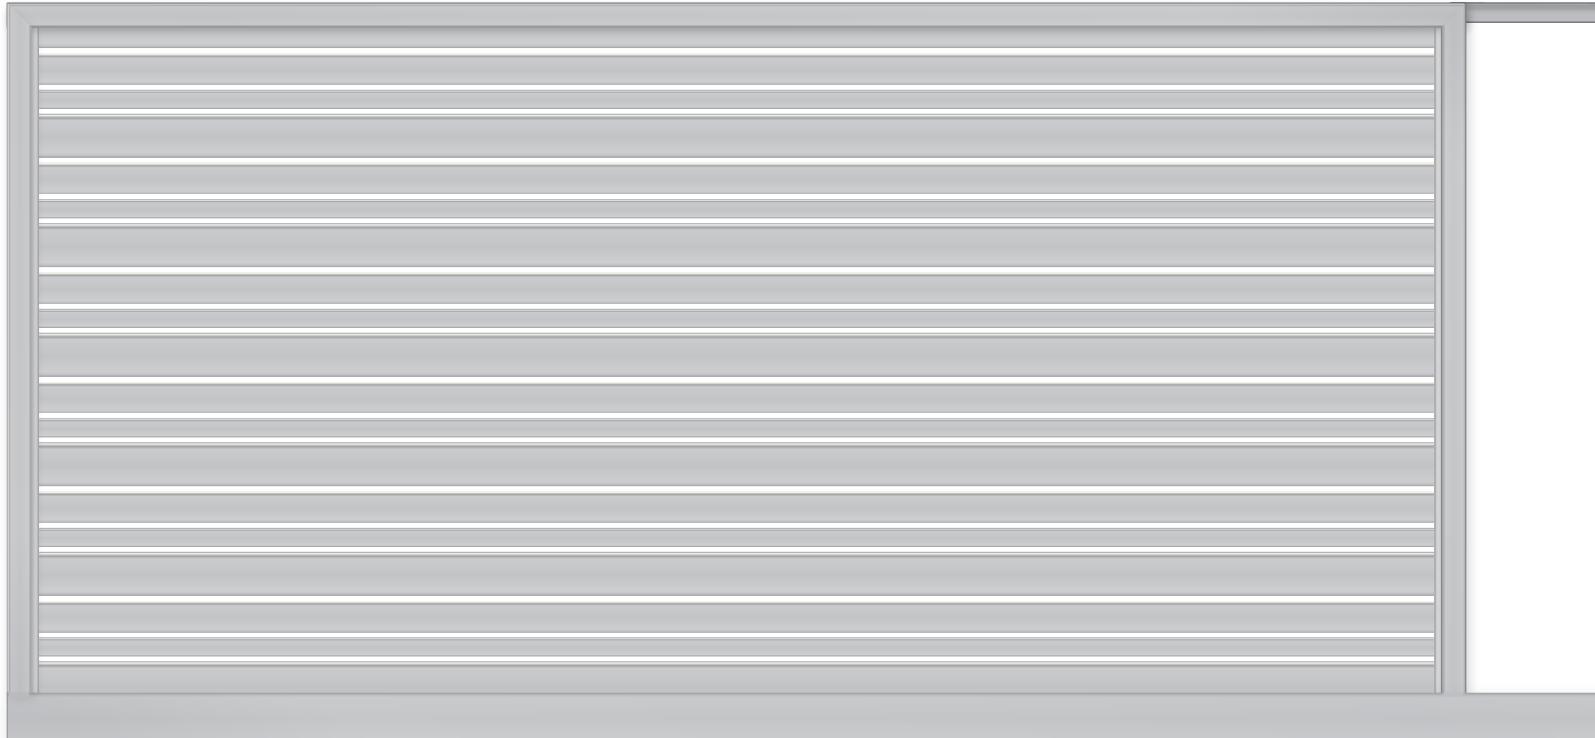

## **SG14 – MIXED HORIZONTAL SLAT (90/65/38) SLIDING GATE**

### **FRAME**

50 x 50 x 3mm SHS Frame

50 x 100 x 3mm RHS Bottom Rail

- Sliding Gate wheels insert into Bottom Rail
- Extends 400mm further than gate width for motor racking to attach to

40 x 40 x 3mm Guide Angle

- Extends 400mm past gate to slot into Guide Block

Mitred Corners

### **DESIGN**

Slats

- 90 x 16mm Slats
- 65 x 16mm Slats
- 38 x 16mm Slats

Slats attached using 20 x 20mm U Channel

20mm Spacings

### **MATERIALS**

6063 T6 Aluminium - Powder Coated


All of our Louvred Elliptical Gates are available in the Interpon Powder Coating Colour Range

**TITLE: MIXED HORIZONTAL SLATS  
(90/65/38) SLIDING GATE**

**DRAWING NO: SG14**

**CONTACT: sales@oxworks.com.au**

**oxworks.com.au // 1300 336 237**

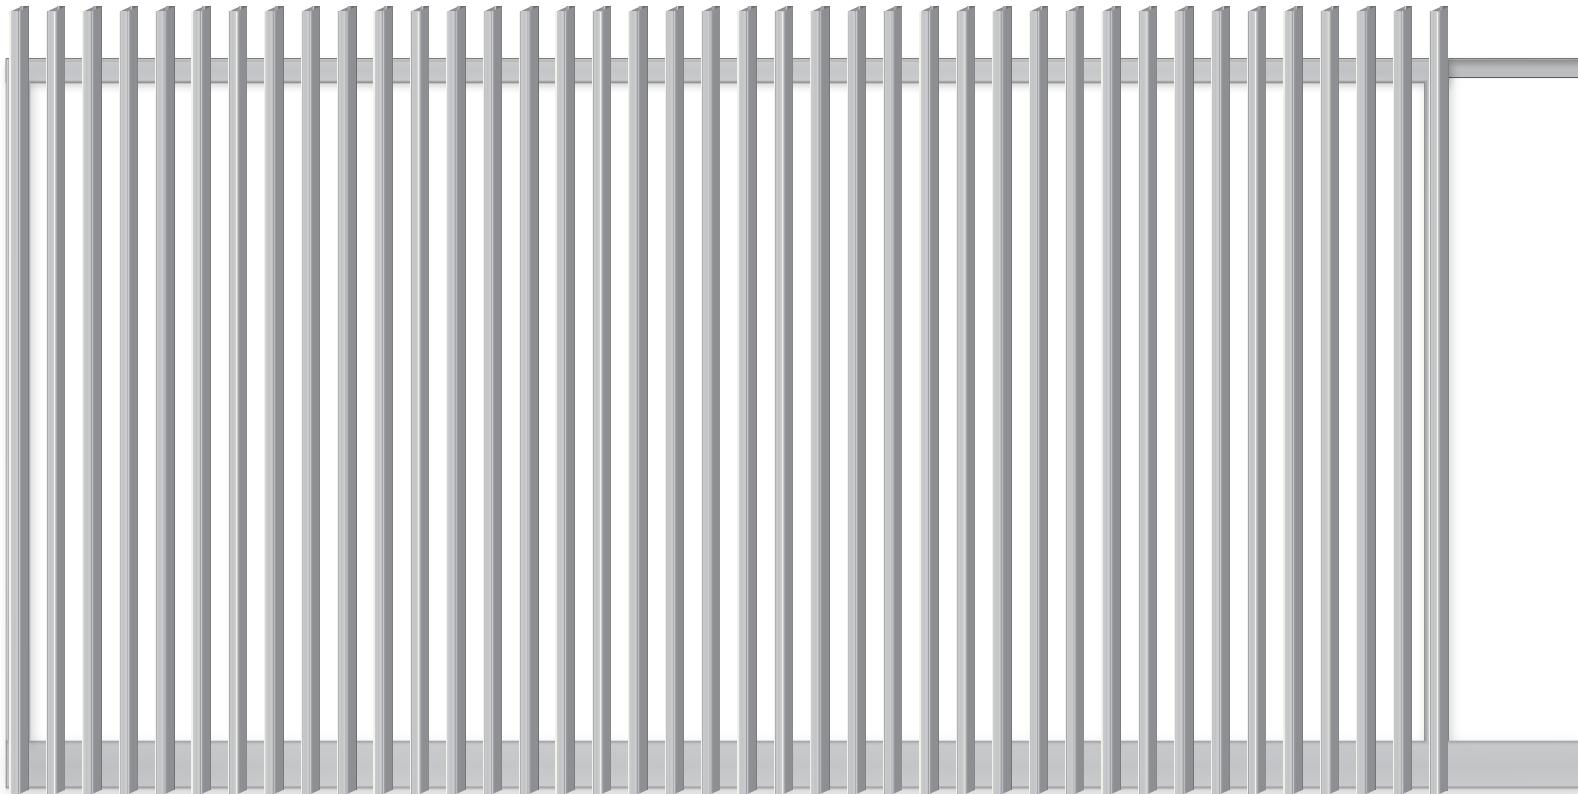

## **SG15 – RADIATOR STYLE 65mm SLAT SLIDING GATE**

### **FRAME**

50 x 50 x 3mm SHS Frame

50 x 100 x 3mm RHS Bottom Rail

- Sliding Gate wheels insert into Bottom Rail
- Extends 400mm further than gate width for motor racking to attach to

40 x 40 x 3mm Guide Angle

- Extends 400mm past gate to slot into Guide Block

Mitred Corners

### **DESIGN**

65 x 16mm Slats welded on edge

65mm Slat Centres (49mm Gaps)

Caps supplied for the top of slats only

- Optional colour matching cast caps available for a surcharge

### **MATERIALS**

6063 T6 Aluminium


All of our Sliding Gates are available in the [Interpon Powder Coating Colour Range](#)

TITLE: **RADIATOR STYLE 65mm SLAT SLIDING GATE**

DRAWING NO: **SG15**

CONTACT: [sales@oxworks.com.au](mailto:sales@oxworks.com.au)

[oxworks.com.au](http://oxworks.com.au) // 1300 336 237

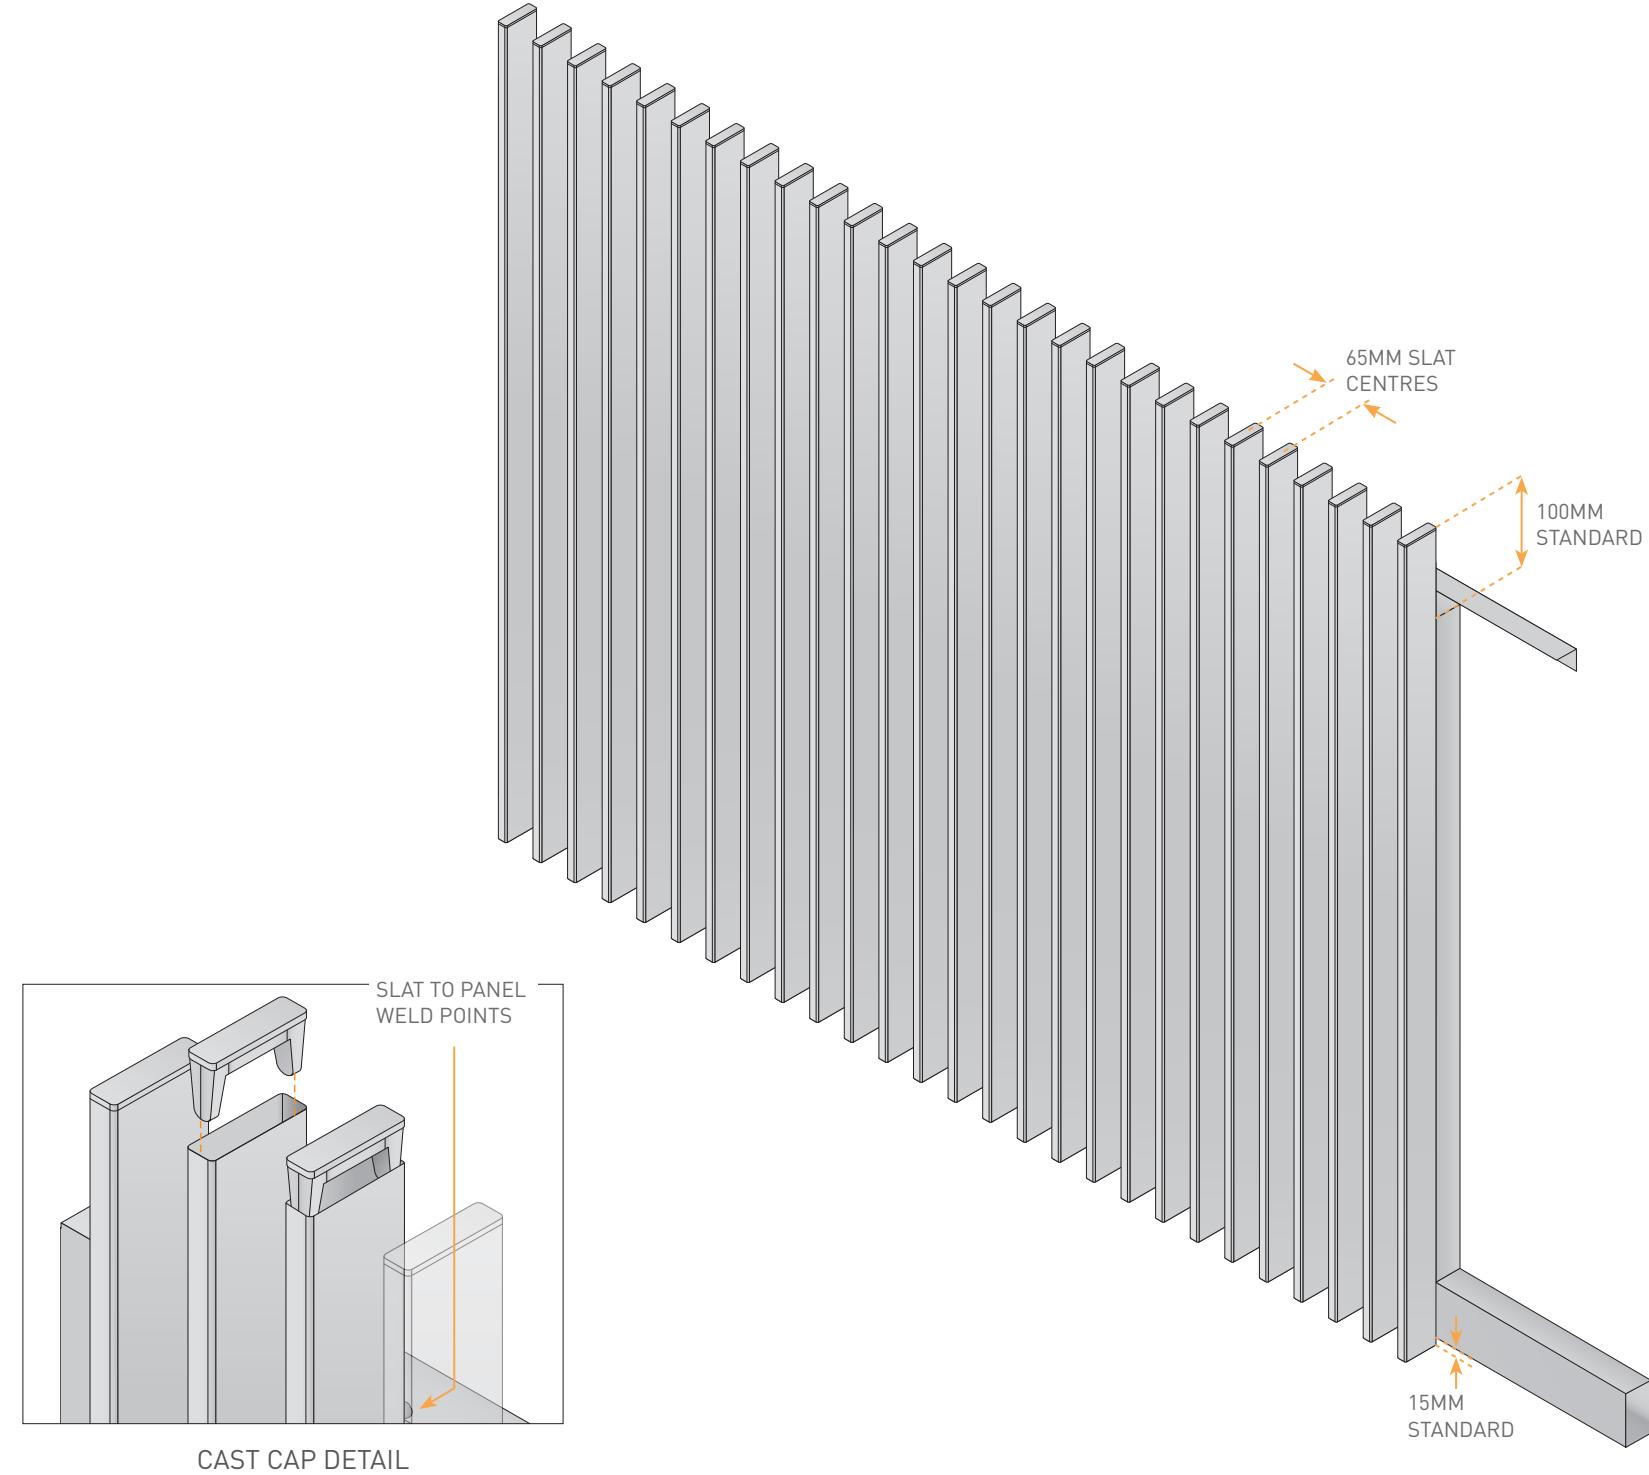

## FRAME

50 x 50 x 3mm SHS Frame

50 x 100 x 3mm RHS Bottom Rail

- Sliding Gate wheels insert into Bottom Rail
- Extends 400mm further than gate width for motor racking to attach to

40 x 40 x 3mm Guide Angle

- Extends 400mm past gate to slot into Guide Block

Mitred Corners

## DESIGN

65 x 16mm Slats welded on edge

65mm Slat Centres (49mm Gaps)

Caps supplied for the top of slats only

- Optional colour matching cast caps available for a surcharge

## MATERIALS

6063 T6 Aluminium


All of our Sliding Gates are available in the [Interpon Powder Coating Colour Range](#)

TITLE: **RADIATOR STYLE 65mm SLAT SLIDING GATE**

DRAWING NO: **SG15**

CONTACT: [sales@oxworks.com.au](mailto:sales@oxworks.com.au)

[oxworks.com.au](http://oxworks.com.au) // 1300 336 237

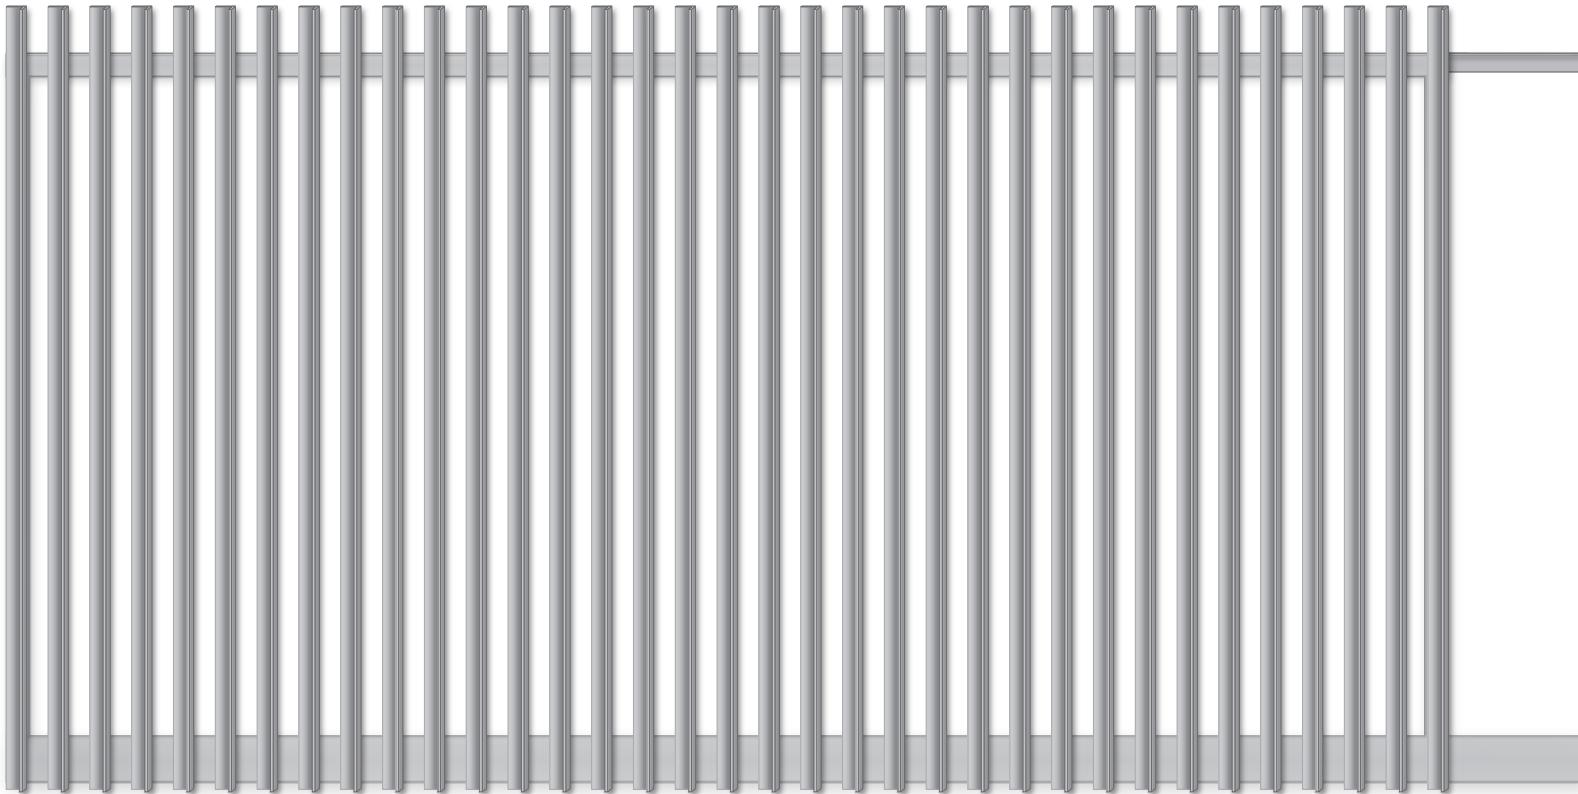

## **SG16 – VERTICAL (40 x 40mm) ANGLE SLIDING GATE**

### **FRAME**

50 x 50 x 3mm SHS Frame

50 x 100 x 3mm RHS Bottom Rail

- Sliding Gate wheels insert into Bottom Rail
- Extends 400mm further than gate width for motor racking to attach to

40 x 40 x 3mm Guide Angle

- Extends 400mm past gate to slot into Guide Block

Mitred Corners

### **DESIGN**

40 x 40 x 3mm Angle

50mm Gaps

### **MATERIALS**

6063 T6 Aluminium


All of our Sliding Gates are available in the [Interpon Powder Coating Colour Range](#)

TITLE: **VERTICAL (40 x 40mm) ANGLE SLIDING GATE**

DRAWING NO: **SG16**

CONTACT: [sales@oxworks.com.au](mailto:sales@oxworks.com.au)

[oxworks.com.au](http://oxworks.com.au) // 1300 336 237

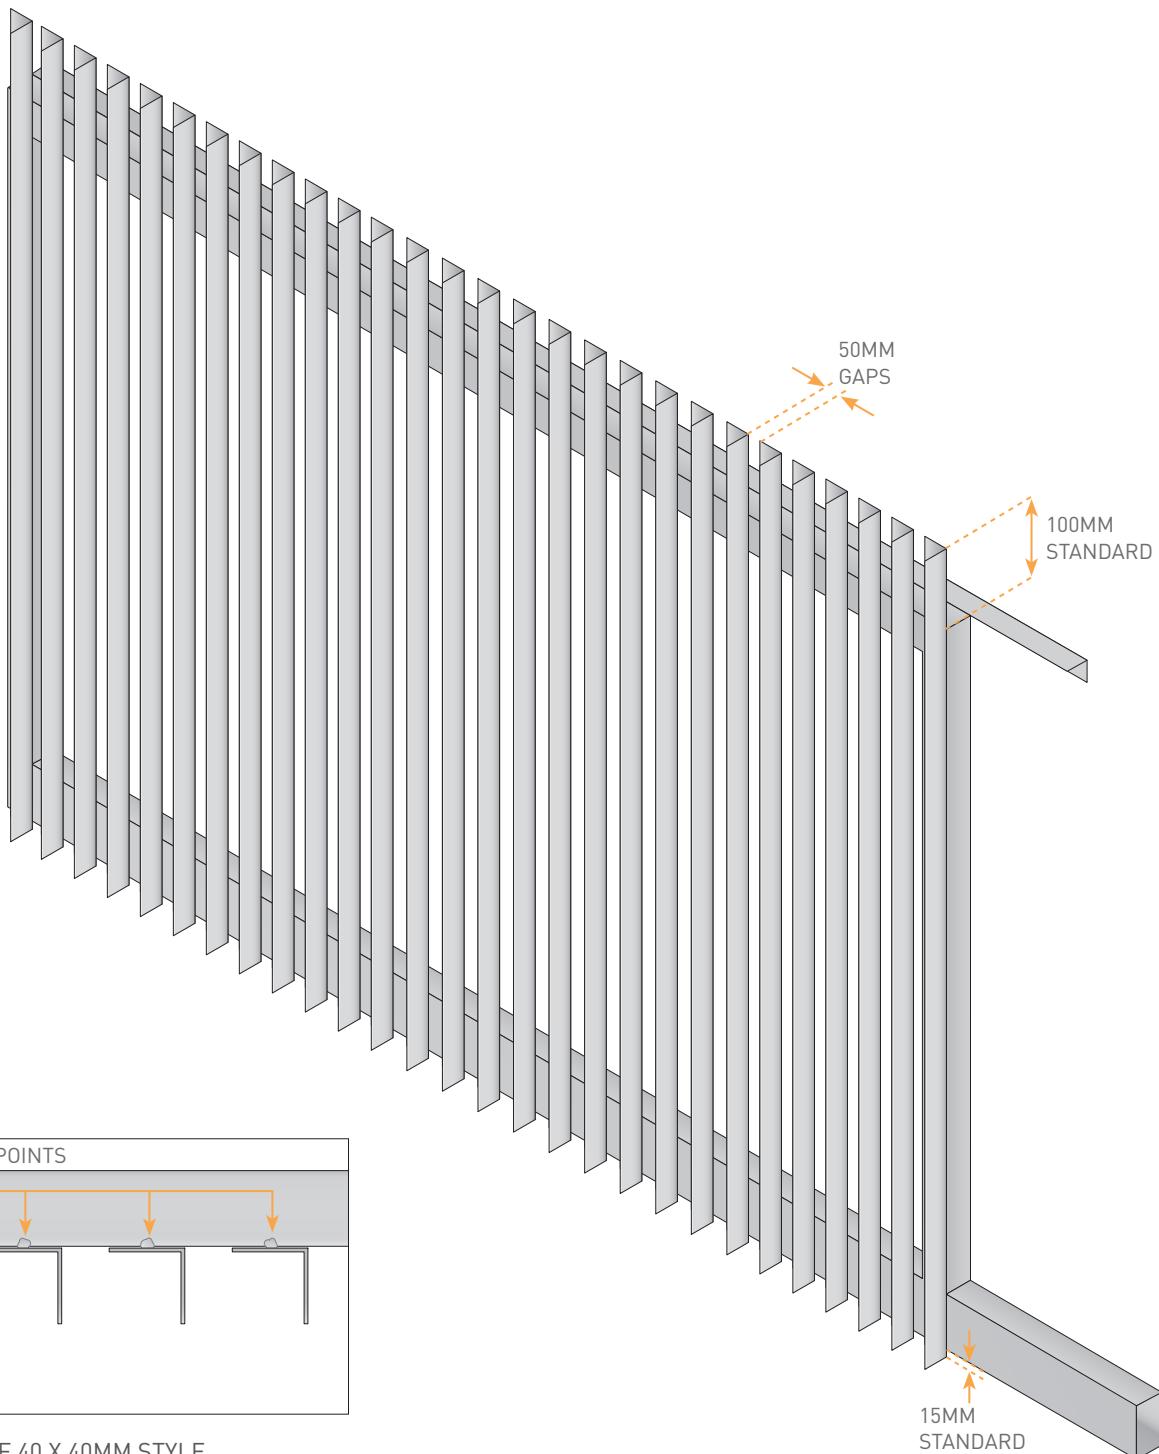

## FRAME

50 x 50 x 3mm SHS Frame

50 x 100 x 3mm RHS Bottom Rail

- Sliding Gate wheels insert into Bottom Rail
- Extends 400mm further than gate width for motor racking to attach to

40 x 40 x 3mm Guide Angle

- Extends 400mm past gate to slot into Guide Block

Mitred Corners

## DESIGN

40 x 40 x 3mm Angle

50mm Gaps

## MATERIALS

6063 T6 Aluminium


All of our Sliding Gates are available in the [Interpon Powder Coating Colour Range](#)

TITLE: VERTICAL (40 x 40mm) ANGLE SLIDING GATE

DRAWING NO: SG16

CONTACT: [sales@oxworks.com.au](mailto:sales@oxworks.com.au)

[oxworks.com.au](http://oxworks.com.au) // 1300 336 237

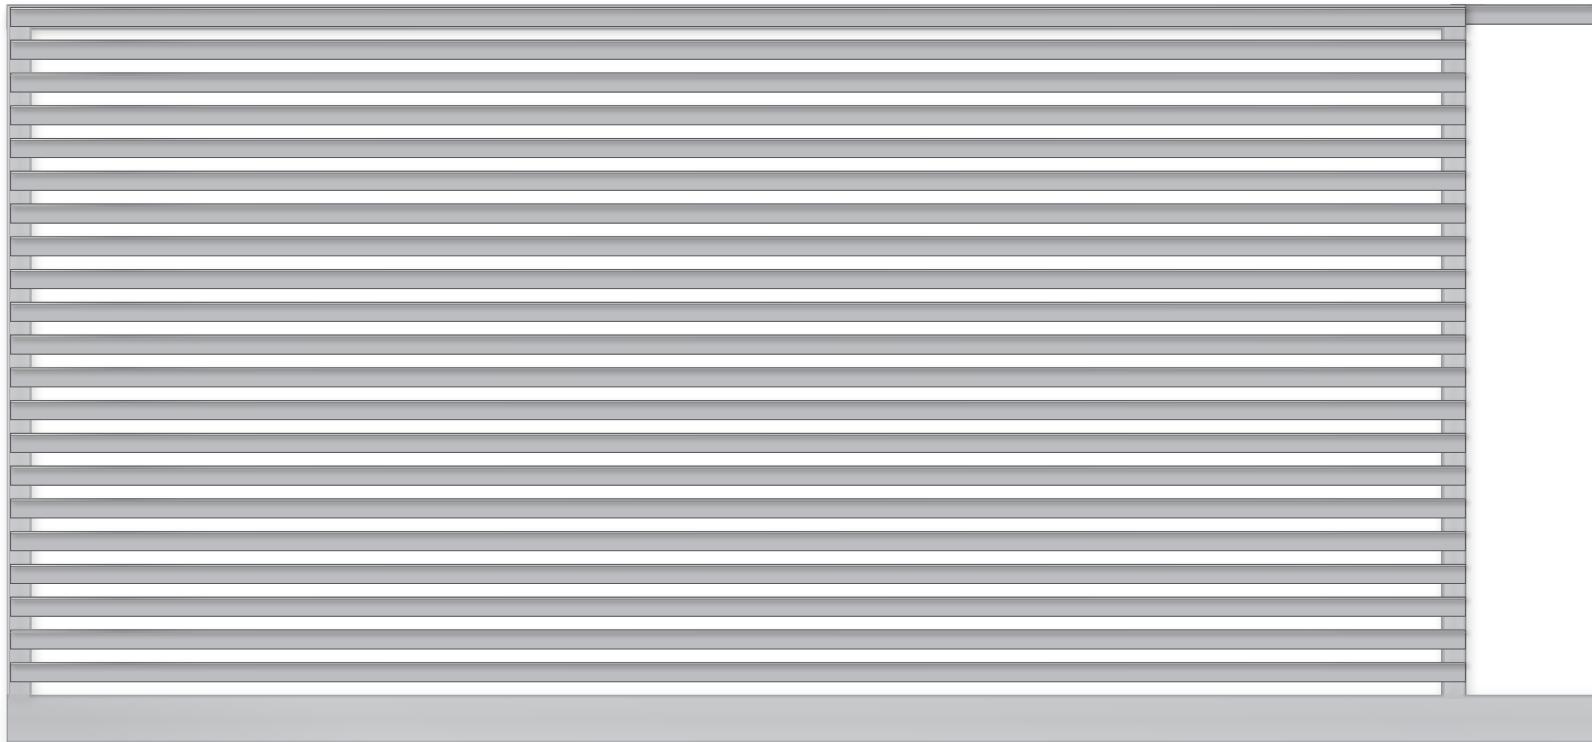

## **SG17 – HORIZONTAL (40 x 40mm) ANGLE SLIDING GATE**

### **FRAME**

50 x 50 x 3mm SHS Frame

50 x 100 x 3mm RHS Bottom Rail

- Sliding Gate wheels insert into Bottom Rail
- Extends 400mm further than gate width for motor racking to attach to

40 x 40 x 3mm Guide Angle

- Extends 400mm past gate to slot into Guide Block

Mitred Corners

### **DESIGN**

40 x 40 x 3mm Angle

50mm Gaps

### **MATERIALS**

6063 T6 Aluminium


All of our Sliding Gates are available in the [Interpon Powder Coating Colour Range](#)

TITLE: **HORIZONTAL (40 x 40mm) ANGLE SLIDING GATE**

DRAWING NO: **SG17**

CONTACT: [sales@oxworks.com.au](mailto:sales@oxworks.com.au)

[oxworks.com.au](http://oxworks.com.au) // 1300 336 237

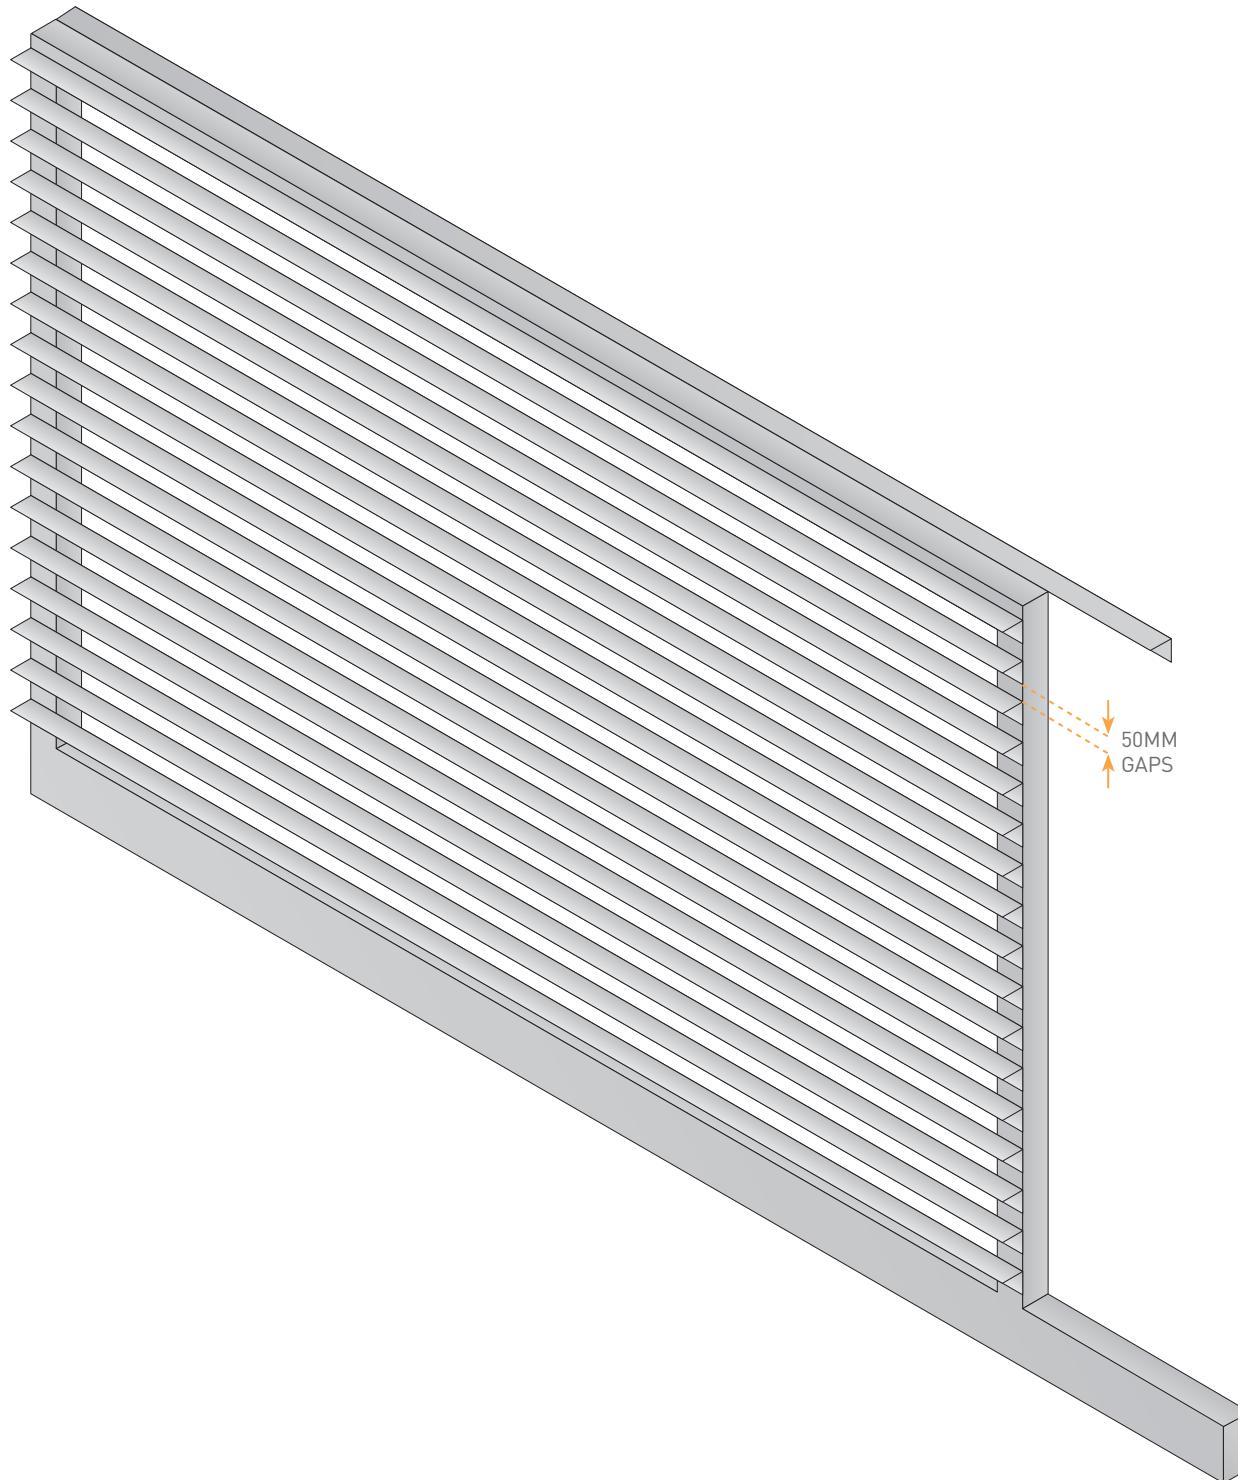

## FRAME

50 x 50 x 3mm SHS Frame

50 x 100 x 3mm RHS Bottom Rail

- Sliding Gate wheels insert into Bottom Rail
- Extends 400mm further than gate width for motor racking to attach to

40 x 40 x 3mm Guide Angle

- Extends 400mm past gate to slot into Guide Block

Mitred Corners

## DESIGN

40 x 40 x 3mm Angle

50mm Gaps

## MATERIALS

6063 T6 Aluminium


All of our Sliding Gates are available in the [Interpon Powder Coating Colour Range](#)

TITLE: **HORIZONTAL (40 x 40mm) ANGLE SLIDING GATE**

DRAWING NO: **SG17**

CONTACT: [sales@oxworks.com.au](mailto:sales@oxworks.com.au)

[oxworks.com.au](http://oxworks.com.au) // 1300 336 237

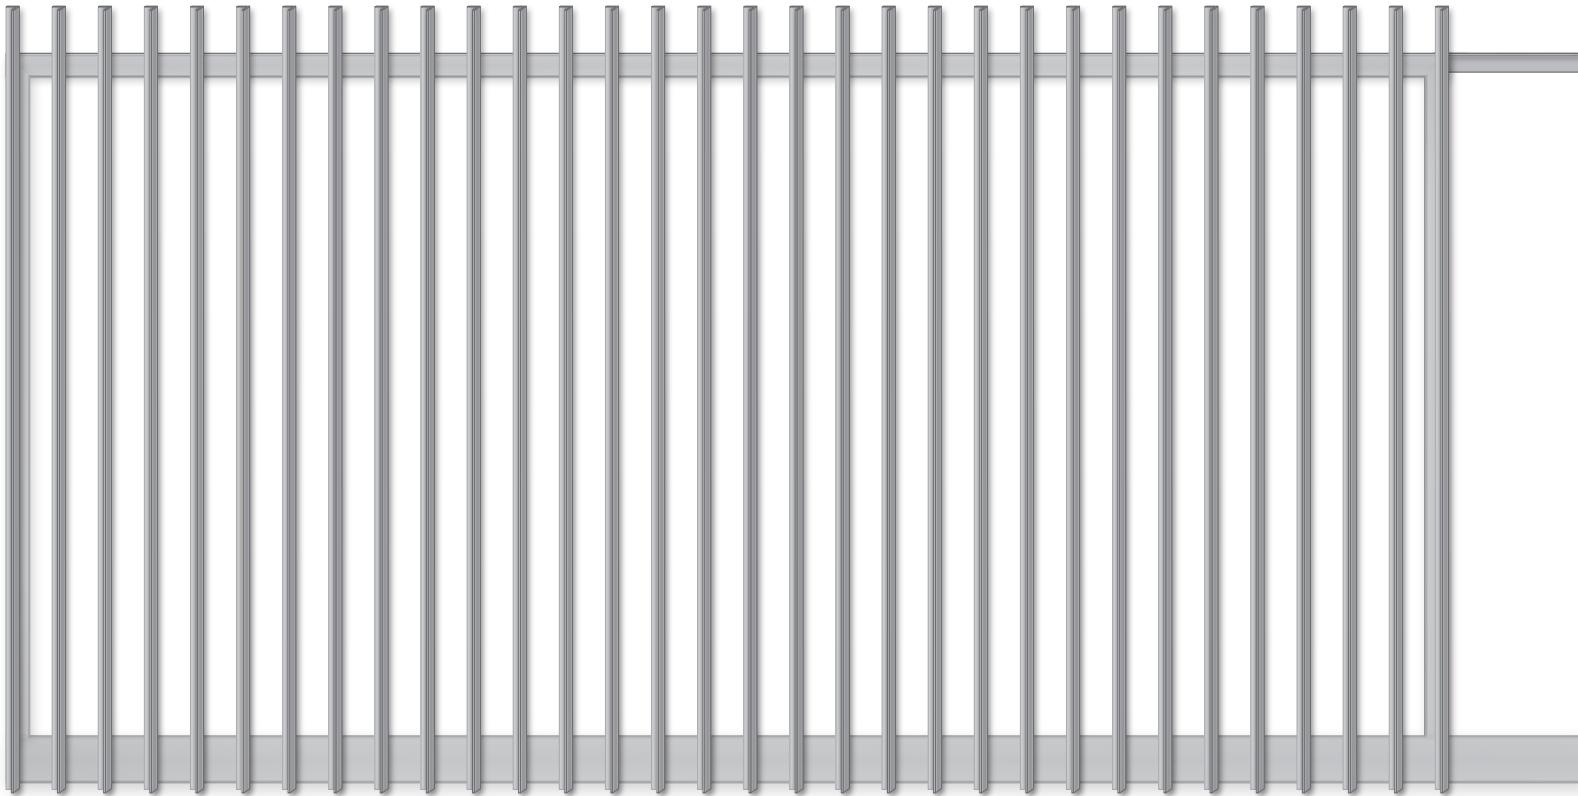

## **SG18 – MIXED VERTICAL ANGLE (25 x 25mm/25 x 50mm) SLIDING GATE**

### **FRAME**

50 x 50 x 3mm SHS Frame

50 x 100 x 3mm RHS Bottom Rail

- Sliding Gate wheels insert into Bottom Rail
- Extends 400mm further than gate width for motor racking to attach to

40 x 40 x 3mm Guide Angle

- Extends 400mm past gate to slot into Guide Block

Mitred Corners

### **DESIGN**

Slats

- 50 x 25 x 3mm Angle
- 25 x 25 x 3mm Angle

50mm Gaps

### **MATERIALS**

6063 T6 Aluminium


All of our Sliding Gates are available in the [Interpon Powder Coating Colour Range](#)

**TITLE: MIXED VERTICAL ANGLE  
(25 x 25mm/25 x 50mm)  
SLIDING GATE**

**DRAWING NO: SG18**

**CONTACT: sales@oxworks.com.au**

**oxworks.com.au // 1300 336 237**

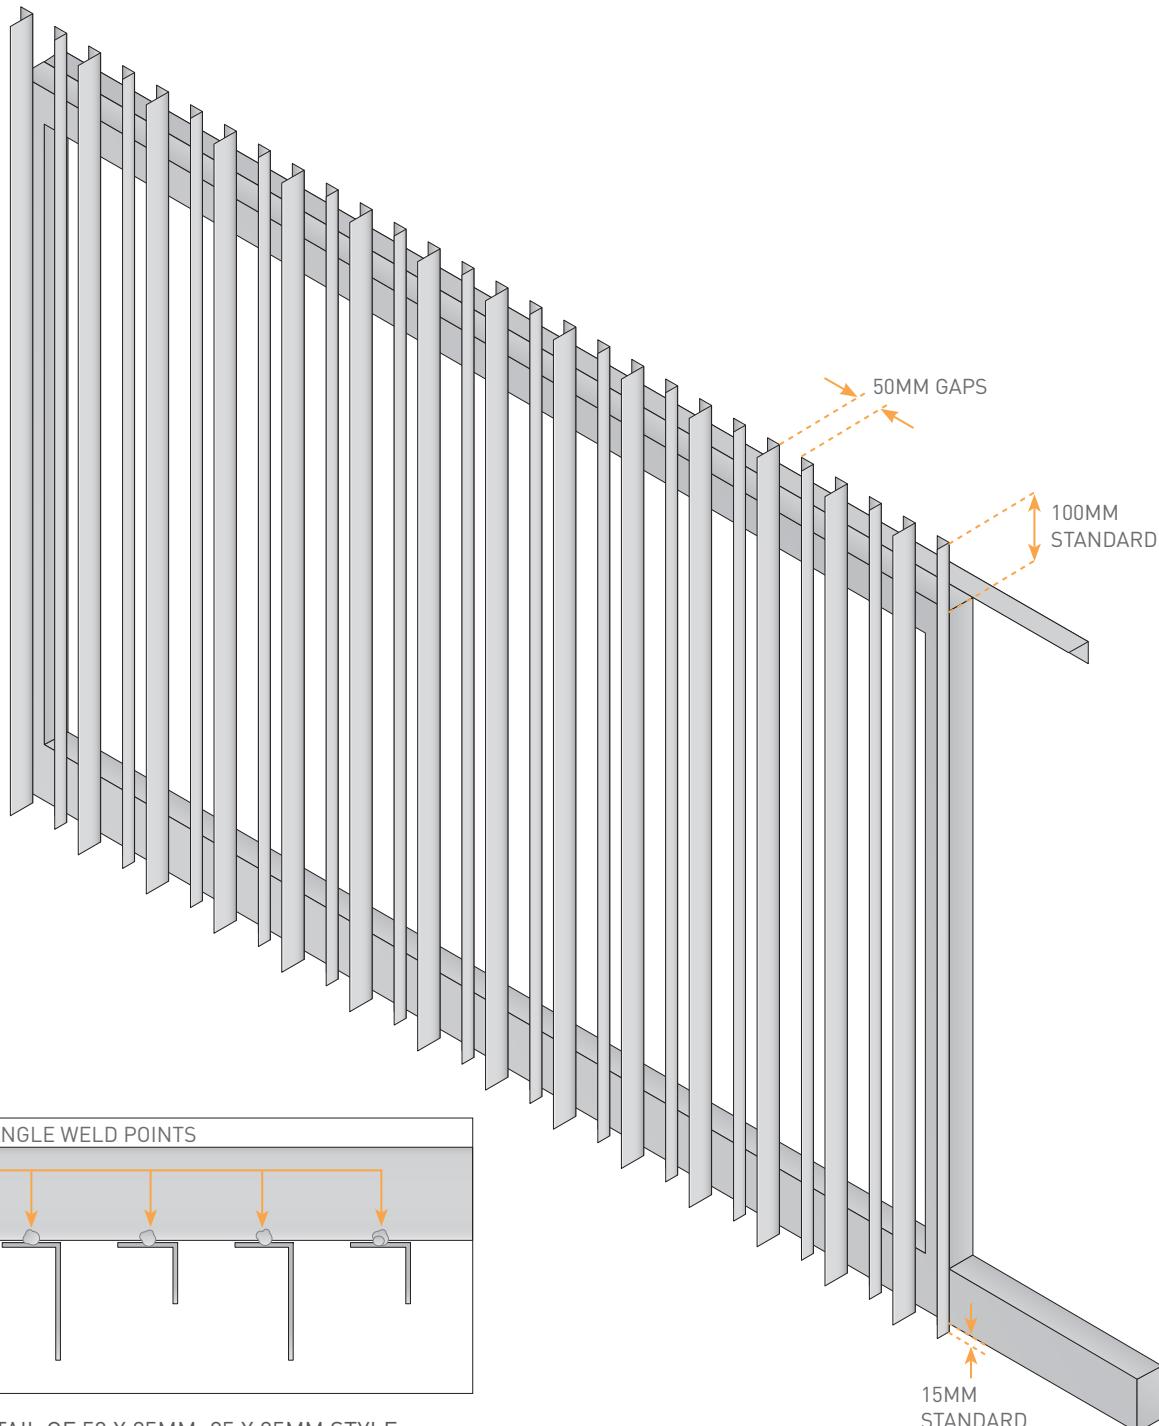

TOP ELEVATION DETAIL OF 50 X 25MM; 25 X 25MM STYLE

## FRAME

50 x 50 x 3mm SHS Frame

50 x 100 x 3mm RHS Bottom Rail

- Sliding Gate wheels insert into Bottom Rail
- Extends 400mm further than gate width for motor racking to attach to

40 x 40 x 3mm Guide Angle

- Extends 400mm past gate to slot into Guide Block

Mitred Corners

## DESIGN

Slats

- 50 x 25 x 3mm Angle
- 25 x 25 x 3mm Angle

50mm Gaps

## MATERIALS

6063 T6 Aluminium


All of our Sliding Gates are available in the [Interpon Powder Coating Colour Range](#)

**TITLE: MIXED VERTICAL ANGLE  
(25 x 25mm/25 x 50mm)  
SLIDING GATE**

**DRAWING NO: SG18**

**CONTACT: sales@oxworks.com.au**

**oxworks.com.au // 1300 336 237**

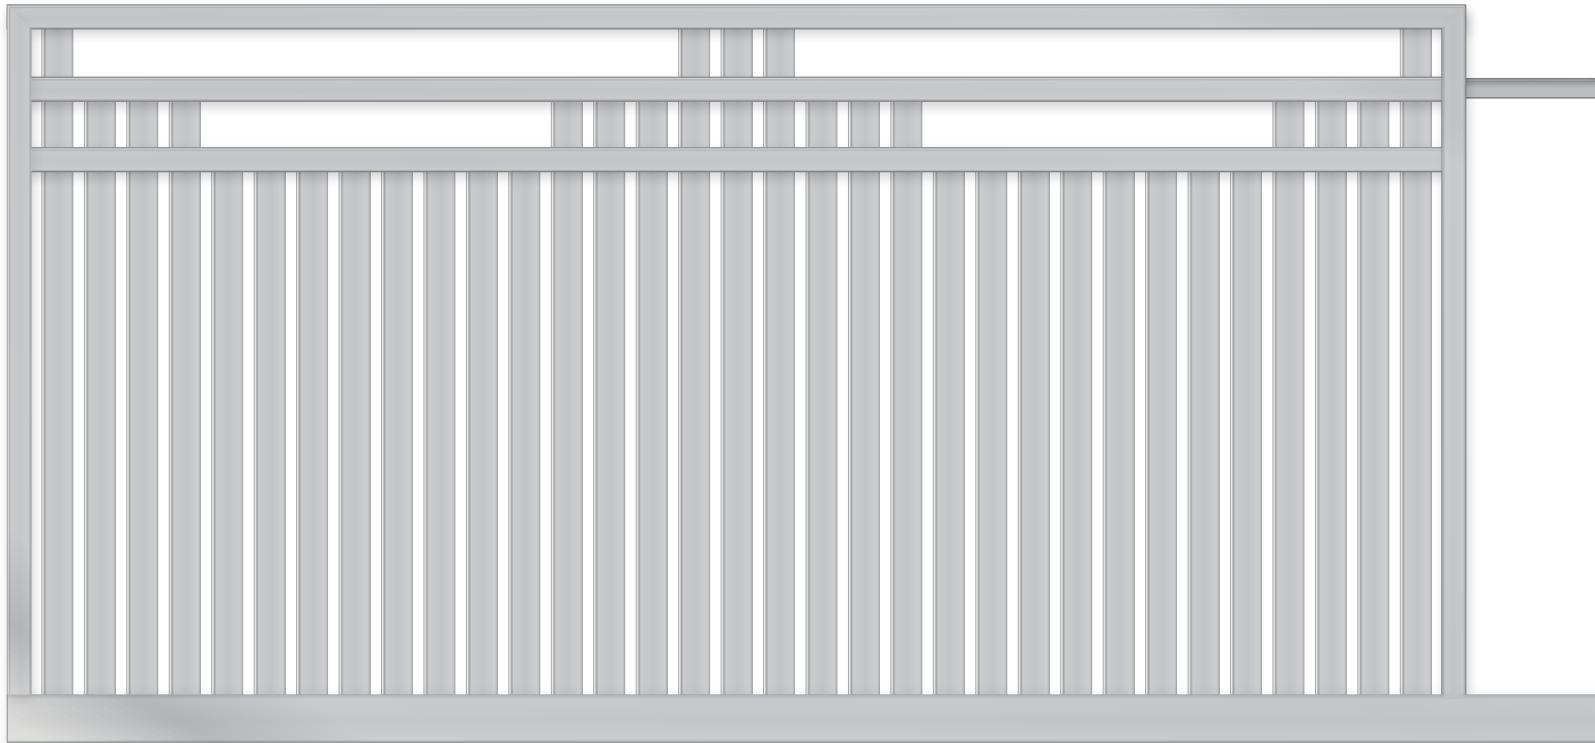

## **SG19 – COLONIAL VERTICAL SLATS SLIDING GATE**

### **FRAME**

50 x 50 x 3mm SHS Frame

50 x 100 x 3mm RHS Bottom Rail

- Sliding Gate wheels insert into Bottom Rail
- Extends 400mm further than gate width for motor racking to attach to

40 x 40 x 3mm Guide Angle

- Extends 400mm past gate to slot into Guide Block

Mitred Corners

### **DESIGN**

65 x 16mm Slats

20mm Gaps

### **MATERIALS**

6063 T6 Aluminium


All of our Sliding Gates are available in the [Interpon Powder Coating Colour Range](#)

TITLE: **COLONIAL VERTICAL SLATS SLIDING GATE**

DRAWING NO: **SG19**

CONTACT: [sales@oxworks.com.au](mailto:sales@oxworks.com.au)

[oxworks.com.au](http://oxworks.com.au) // 1300 336 237

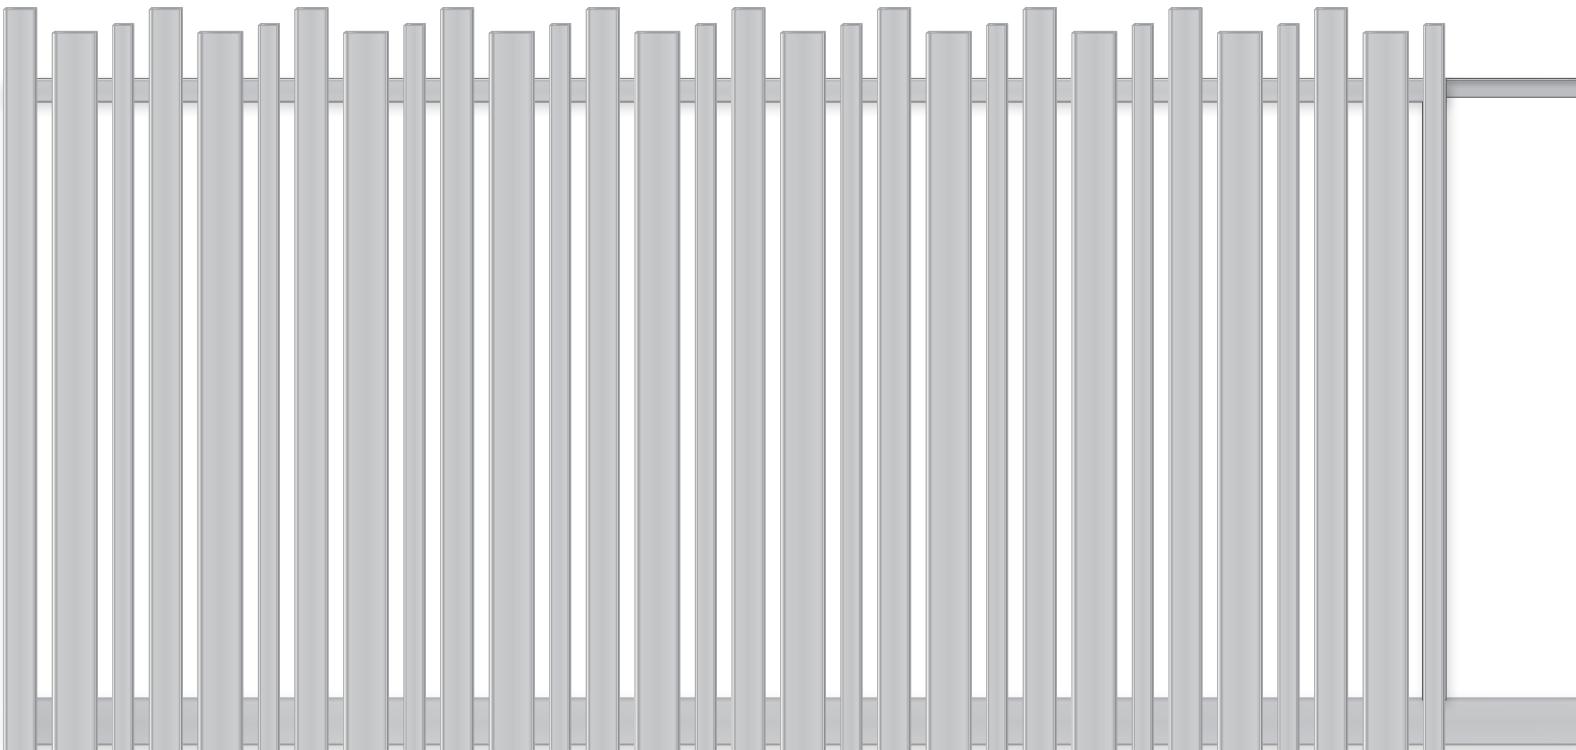

## **SG20 – RANDOM FACE WELDED SLATS SLIDING GATE**

### **FRAME**

50 x 50 x 3mm SHS Frame

50 x 100 x 3mm RHS Bottom Rail

- Sliding Gate wheels insert into Bottom Rail
- Extends 400mm further than gate width for motor racking to attach to

40 x 40 x 3mm Guide Angle

- Extends 400mm past gate to slot into Guide Block

Mitred Corners

### **DESIGN**

Slats

- 65 x 16mm Slat
- 90 x 16mm Slat
- 38 x 16mm Slat

20mm Gaps

Welded Caps on top of Slats only (not cast)

### **MATERIALS**

6063 T6 Aluminium


All of our Sliding Gates are available in the [Interpon Powder Coating Colour Range](#)

TITLE: **RANDOM FACE WELDED SLATS**  
**SLIDING GATE**

DRAWING NO: **SG20**

CONTACT: [sales@oxworks.com.au](mailto:sales@oxworks.com.au)

[oxworks.com.au](http://oxworks.com.au) // 1300 336 237

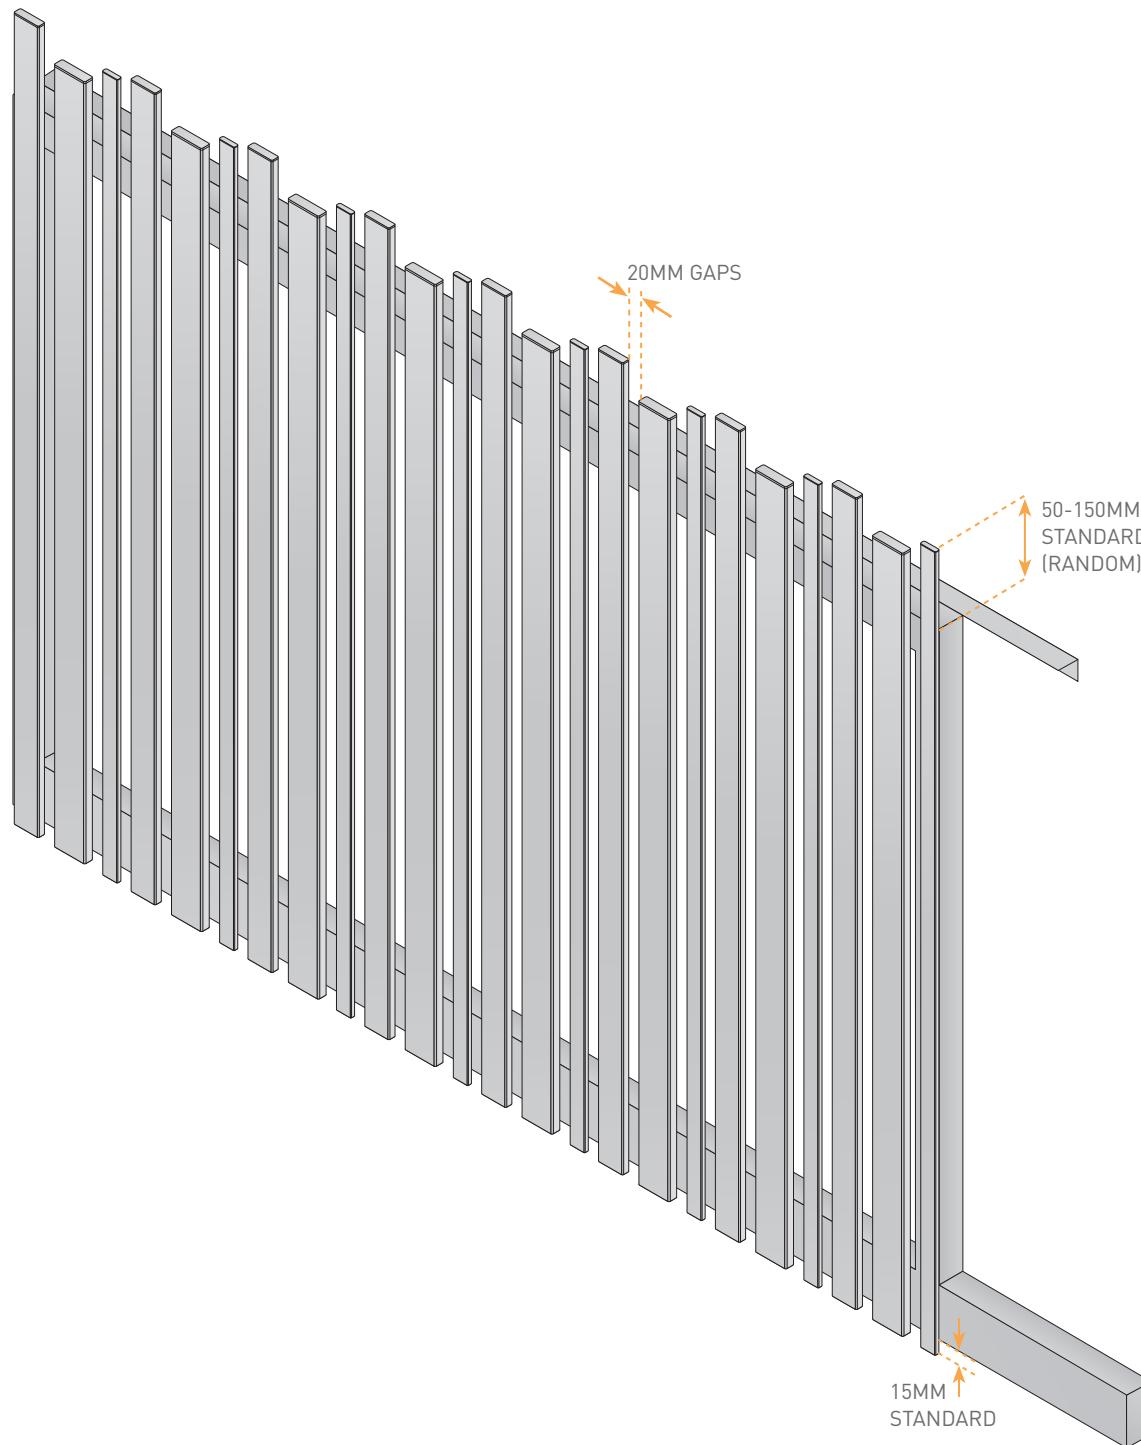

## FRAME

50 x 50 x 3mm SHS Frame

50 x 100 x 3mm RHS Bottom Rail

- Sliding Gate wheels insert into Bottom Rail
- Extends 400mm further than gate width for motor racking to attach to

40 x 40 x 3mm Guide Angle

- Extends 400mm past gate to slot into Guide Block

Mitred Corners

## DESIGN

Slats

- 65 x 16mm Slat
- 90 x 16mm Slat
- 38 x 16mm Slat

20mm Gaps

Welded Caps on top of Slats only (not cast)

## MATERIALS

6063 T6 Aluminium


All of our Sliding Gates are available in the [Interpon Powder Coating Colour Range](#)

TITLE: **RANDOM FACE WELDED SLATS**  
**SLIDING GATE**

DRAWING NO: **SG20**

CONTACT: [sales@oxworks.com.au](mailto:sales@oxworks.com.au)

[oxworks.com.au](http://oxworks.com.au) // 1300 336 237

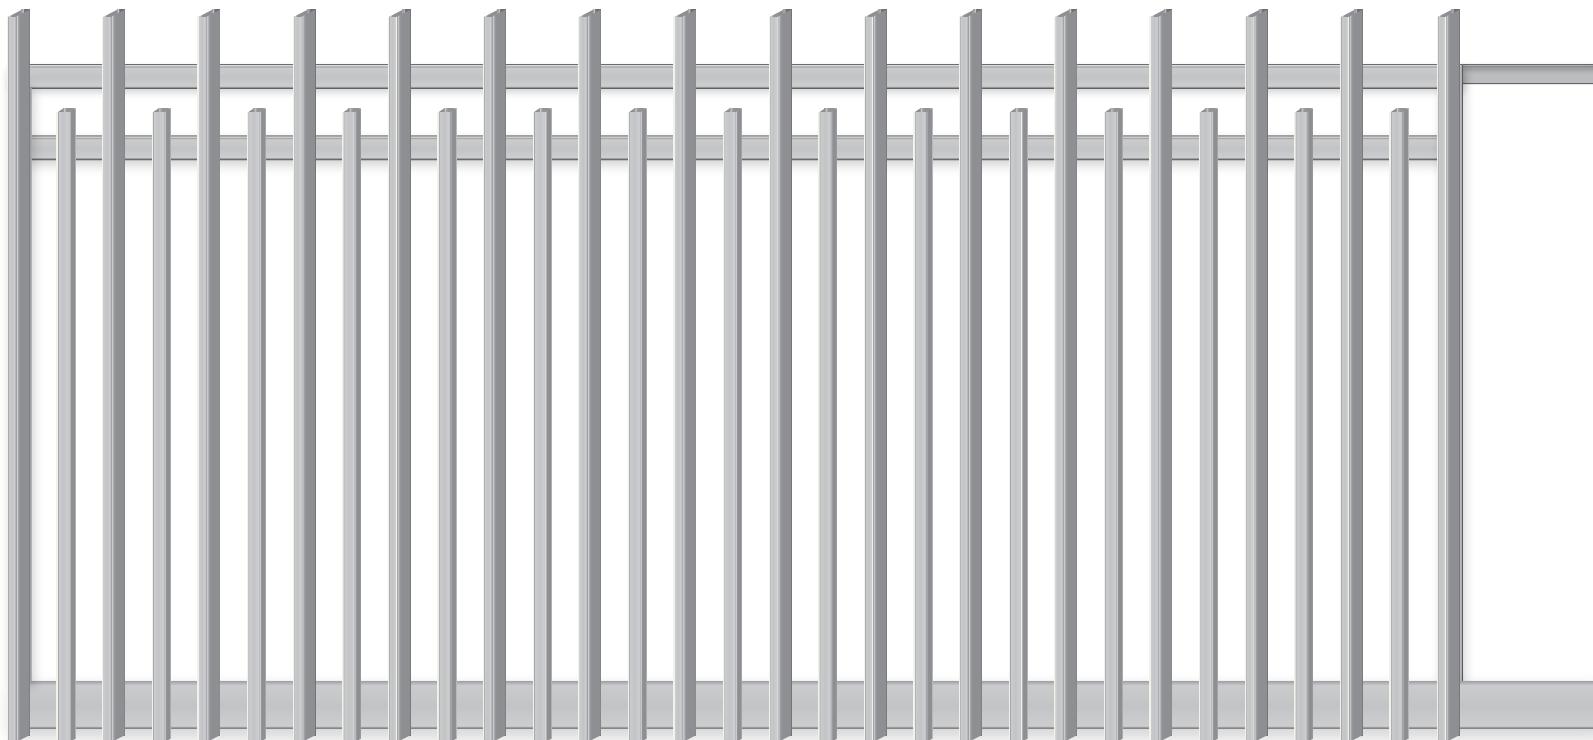

## **SG21 – CUSTOM RADIATOR SLIDING GATE**

### **FRAME**

50 x 50 x 3mm SHS Frame

50 x 100 x 3mm RHS Bottom Rail

- Sliding Gate wheels insert into Bottom Rail
- Extends 400mm further than gate width for motor racking to attach to

40 x 40 x 3mm Guide Angle

- Extends 400mm past gate to slot into Guide Block

Mitred Corners

### **DESIGN**

50 x 25 x 1.6mm Baluster RHS

65 x 16mm Slats

65mm Slat Centres

Plastic Caps supplied for top of slats only

### **MATERIALS**

6063 T6 Aluminium


All of our Sliding Gates are available in the [Interpon Powder Coating Colour Range](#)

TITLE: **CUSTOM RADIATOR  
SLIDING GATE**

DRAWING NO: **SG21**

CONTACT: [sales@oxworks.com.au](mailto:sales@oxworks.com.au)

[oxworks.com.au](http://oxworks.com.au) // 1300 336 237

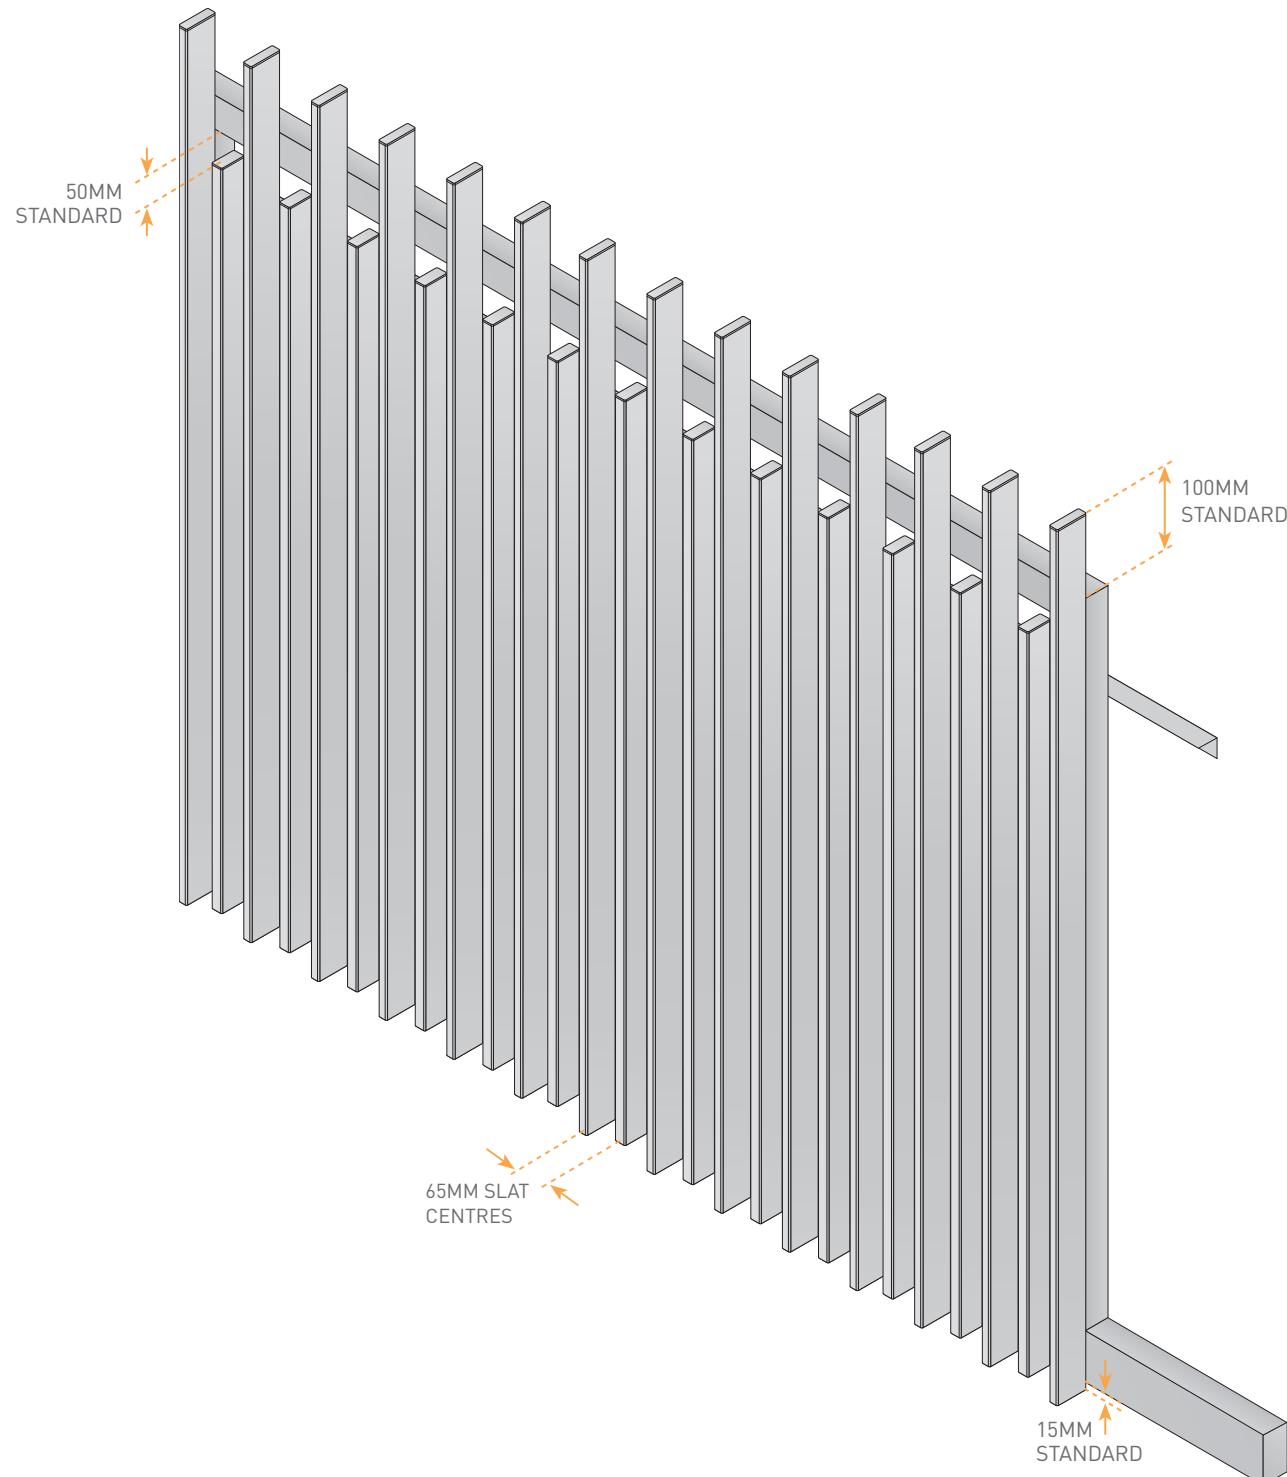

## FRAME

50 x 50 x 3mm SHS Frame

50 x 100 x 3mm RHS Bottom Rail

- Sliding Gate wheels insert into Bottom Rail
- Extends 400mm further than gate width for motor racking to attach to

40 x 40 x 3mm Guide Angle

- Extends 400mm past gate to slot into Guide Block

Mitred Corners

## DESIGN

50 x 25 x 1.6mm Baluster RHS

65 x 16mm Slats

65mm Slat Centres

Plastic caps supplied for the top of slats only

## MATERIALS

6063 T6 Aluminium

All of our Sliding Gates are available in the [Interpon Powder Coating Colour Range](#)

TITLE: **CUSTOM RADIATOR**  
**SLIDING GATE**


DRAWING NO: **SG21**

CONTACT: [sales@oxworks.com.au](mailto:sales@oxworks.com.au)


[oxworks.com.au](http://oxworks.com.au) // 1300 336 237



## SG22 – HORIZONTAL ELLIPTICAL FIXED LOUVRE SLIDING GATE

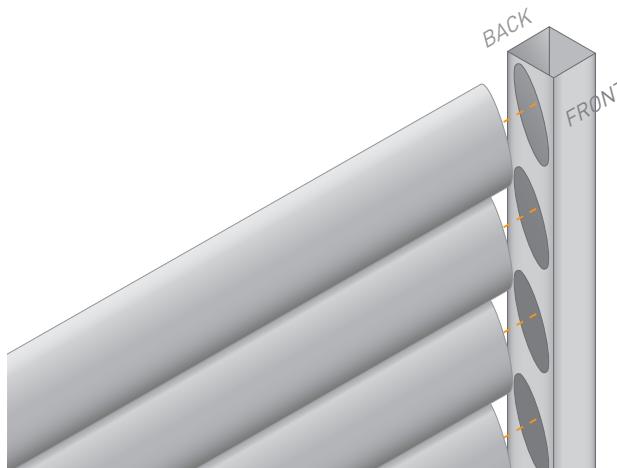

50 X 50MM CNC EXTRUSION DETAIL

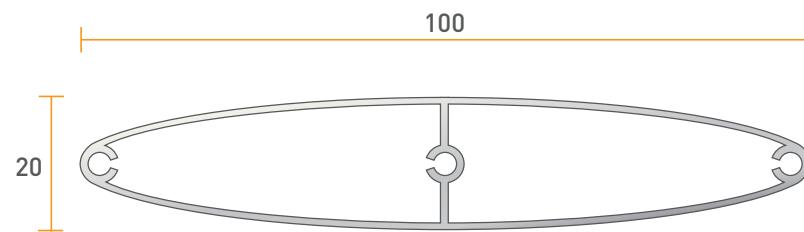

100 x 20 x 1.8mm ELLIPTICAL SLAT with Centre Support Gusset

### FRAME

50 x 50 x 3mm SHS Frame

50 x 100 x 3mm RHS Bottom Rail

- Sliding Gate wheels insert into Bottom Rail
- Extends 400mm further than gate width for motor racking to attach to

40 x 40 x 3mm Guide Angle

- Extends 400mm past gate to slot into Guide Block

Mitred Corners

### LOUVRED ELLIPTICAL SLAT DESIGN

100 x 20 x 1.8mm Aluminium Elliptical Slat

- Slat are rotated 75° and slightly overlapped to create the louvred style
- Slats are welded into Stile

CNC Routed Centre Back Strap Support for panels over 1500mm wide

Raking is *not* possible with louvred products

### MATERIALS

6063 T6 Aluminium - Powder Coated

All of our Louvred Elliptical Gates are available in the Interpon Powder Coating Colour Range

TITLE: ELLIPTICAL FIXED LOUVRE SLIDING GATE

DRAWING NO: SG22

CONTACT: sales@oxworks.com.au

oxworks.com.au // 1300 336 237